

GRIFFIN SOCCER COMPLEX NORTHWEST FIELDS - PHASE 4



The City of NORMAN, OK

BREEA CLARK	MAYOR
COUNCIL MEMBERS	
KATE BIERMAN	Ward 1
(OPEN SEAT)	Ward 2
ALISON PETRONE	Ward 3
LEE HALL	Ward 4
MICHAEL NASH	Ward 5
ELIZABETH FOREMAN	Ward 6
STEPHEN HOLMAN	Ward 7
MATTHEW PEACOCK	Ward 8
DARREL PYLE	CITY MANAGER

PROJECT SHEET INDEX

COVER SHEET	i
EXISTING CONDITIONS PLAN	EC-1
DEMOLITION PLAN	DP-1
OVERALL SITE PLAN	SP-1
2-FIELD LAYOUT PLAN	LP-1
ENLARGED LAYOUT PLANS	LP-2
FIELD GRADING PLAN	G-1
DETAILED GRADING PLAN	G-2
GENERAL LAYOUT & DRAINAGE AREA MAP	ST1
STORM SEWER PLAN & PROFILE LINE A	ST2
STORM SEWER PLAN & PROFILE LINE B, C & D	ST3
STORM SEWER DETAILS	ST4
STORM SEWER DETAILS	ST5
STORM SEWER DETAILS	ST6
SODDING PLAN	SOD-1
IRRIGATION PLAN	IR-1
IRRIGATION PLAN	IR-2
IRRIGATION DETAILS AND NOTES	IR-3
CONSTRUCTION DETAILS	D-1
ADA VIEWING PLAZA DETAILS	D-2
EROSION CONTROL DETAILS	D-3

PDG

PLANNING DESIGN GROUP
LANDSCAPE ARCHITECTURE
RECREATIONAL DESIGN & LAND PLANNING
5314 S. YALE AVE., SUITE 710, TULSA, OK 74135
PH: 918.1235 918.526.1236 FAX
WWW.PLANNINGDESIGNGROUP.COM

RECOMMENDED FOR APPROVAL

James C. Crosby
JAMES C. CROSBY,
REGISTERED PROFESSIONAL
LANDSCAPE ARCHITECT, NO. 121

9-18-20
DATE

JUD FOSTER, PARKS AND
RECREATION DIRECTOR

DATE

APPROVED AS FINAL PLANS

MAYOR

DATE

CITY CLERK

DATE



ADA NOTES

CONTRACTOR IS RESPONSIBLE FOR ENSURING THAT ALL SIDEWALKS AND ACCESS RAMPS COMPLY WITH THE CITY OF NORMAN ADA STANDARD REQUIREMENTS. CONTRACTOR SHALL NOTIFY THE ENGINEER OR ENGINEER'S DESIGNEE FOR ANY DISCREPANCIES BETWEEN DESIGN INFORMATION AND THE CITY OF NORMAN STANDARD REQUIREMENTS PRIOR TO CONSTRUCTION.

EROSION CONTROL NOTES

A COPY OF THE EROSION CONTROL SITE PLAN MUST BE ON SITE AT ALL TIMES AND MADE AVAILABLE TO THE INSPECTOR UPON REQUEST. THE CONTRACTOR SHALL BE RESPONSIBLE FOR THE REPAIR OR REPLACEMENT OF ALL EROSION CONTROL DEVICES DAMAGED DUE TO CONSTRUCTION. INDICATE PROCEDURES FOR RE-VEGETATION OF DISTURBED AREAS FOR PERMANENT STABILIZATION.

NOTES

A STORM WATER DISCHARGE PERMIT IS REQUIRED BEFORE ANY LAND DISTURBING ACTIVITIES CAN BEGIN. THE CONTRACTOR IS RESPONSIBLE FOR THE PROMPT REPLACEMENT AND/OR REPAIR OF ALL TRAFFIC CONTROL DEVICES AND APPURTENANCES DAMAGED OR DISTURBED DUE TO CONSTRUCTION. CONTRACTOR WILL BE REQUIRED TO OBTAIN STORMWATER QUALITY PERMIT, SWPPP, AND FILE N.O.I.


NOTES

CONSTRUCTION ACTIVITIES THAT RESULT IN LAND DISTURBANCE OF EQUAL TO OR GREATER THAN ONE(1) ACRE, OR LESS THAN ONE(1) ACRE IF THEY ARE PART OF A LARGER COMMON PLAN OF DEVELOPMENT OF SALE THAT TOTALS AT LEAST ONE(1) ACRE MUST OBTAIN A PERMIT FROM ODEQ (FORM 805-002A) FOR STORM WATER DISCHARGES FROM CONSTRUCTION ACTIVITIES. THIS MEANS THAT LAND DISTURBING OF ONE ACRE OR MORE MUST PERMIT WITH ODEQ AND THE CITY OF NORMAN, STORM WATER QUALITY.



1 EXISTING CONDITIONS- PLAN VIEW

SCALE: 1" = 50'-0"

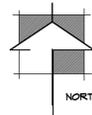

BEFORE
YOU DIG ...
1-800-522-6543
CALL OKIE

DUTY OF COOPERATION


P.D.G. INC. 600 PLANNING DESIGN GROUP IN THIS STATEMENT SHALL BE KNOWN AS "ARCHITECT". RELEASE OF THESE PLANS CONTEMPLATES FURTHER COOPERATION AMONG THE OWNER, HIS CONTRACTOR, AND THE ARCHITECT. DESIGN AND CONSTRUCTION ARE COMPLEX. ALTHOUGH THE ARCHITECT AND HIS CONSULTANTS HAVE PERFORMED THEIR SERVICES WITH DUE CARE AND DILIGENCE, THEY CANNOT GUARANTEE PERFECTION. COMMUNICATION IS IMPERECT AND EVERY CONTINGENCY CANNOT BE ANTICIPATED. ANY AMBIGUITY OR DISCREPANCY DISCOVERED BY THE USE OF THESE PLANS SHALL BE REPORTED IMMEDIATELY TO THE ARCHITECT. FAILURE TO NOTIFY THE ARCHITECT COMPOUNDS MISUNDERSTANDING AND INCREASES CONSTRUCTION COSTS. A FAILURE TO COOPERATE BY SIMPLE NOTICE TO THE ARCHITECT SHALL RELIEVE THE ARCHITECT FROM RESPONSIBILITY FOR ALL CONSEQUENCES. CHANGES MADE FROM THE PLANS WITHOUT CONSENT OF THE ARCHITECT ARE UNAUTHORIZED AND SHALL RELIEVE THE ARCHITECT OF RESPONSIBILITY FOR ALL CONSEQUENCES ARISING OUT OF SUCH CHANGES.

COPYRIGHT NOTICE

P.D.G. INC. 600 PLANNING DESIGN GROUP RESERVE THEIR COMMON-LAW COPYRIGHT AND OTHER PROPERTY RIGHTS IN THESE PLANS. THESE PLANS AND DRAWINGS ARE NOT TO BE REPRODUCED, CHANGED OR COPIED IN ANY FORM OR MANNER WHATSOEVER WITHOUT FIRST OBTAINING THE EXPRESS WRITTEN PERMISSION AND CONSENT OF P.D.G. INC. NOR ARE THEY TO BE ASSIGNED TO ANY THIRD PARTY WITHOUT OBTAINING SAID WRITTEN PERMISSION AND CONSENT.

BASE INFORMATION

ALL BASE INFORMATION INCLUDING EXISTING DRAINAGE PAVES, EXISTING CONTOURS, EXISTING VEGETATION, EXISTING STRUCTURES AND STREETS WERE PROVIDED TO PLANNING DESIGN GROUP BASED FROM DATA COLLECTED BY JOHNSON & ASSOCIATES INC., OKLAHOMA CITY, OK.

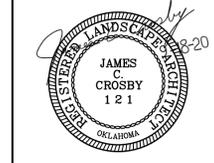

JAMES C. CROSBY, ASLA
LANDSCAPE ARCHITECT OF RECORD

PROJECT INFORMATION

PROJECT ADDRESS:

1001 E. ROBINSON ST.,
NORMAN, OKLAHOMA 73071

PROJECT NO.	NA
DATE	9/8/20
DRAWN BY	CHECKED BY
AB	GE

**GRIFFIN SOCCER COMPLEX
NORTHWEST FIELD
RENOVATIONS
NORMAN, OKLAHOMA**


ISSUE/ REVISIONS

9/18/20	BID SET


OWNER:

**THE CITY OF
NORMAN
PARKS &
RECREATION**
201-C WEST GRAY
NORMAN, OK 73069
(405) 366-5472

EC-1
EXISTING
CONDITIONS

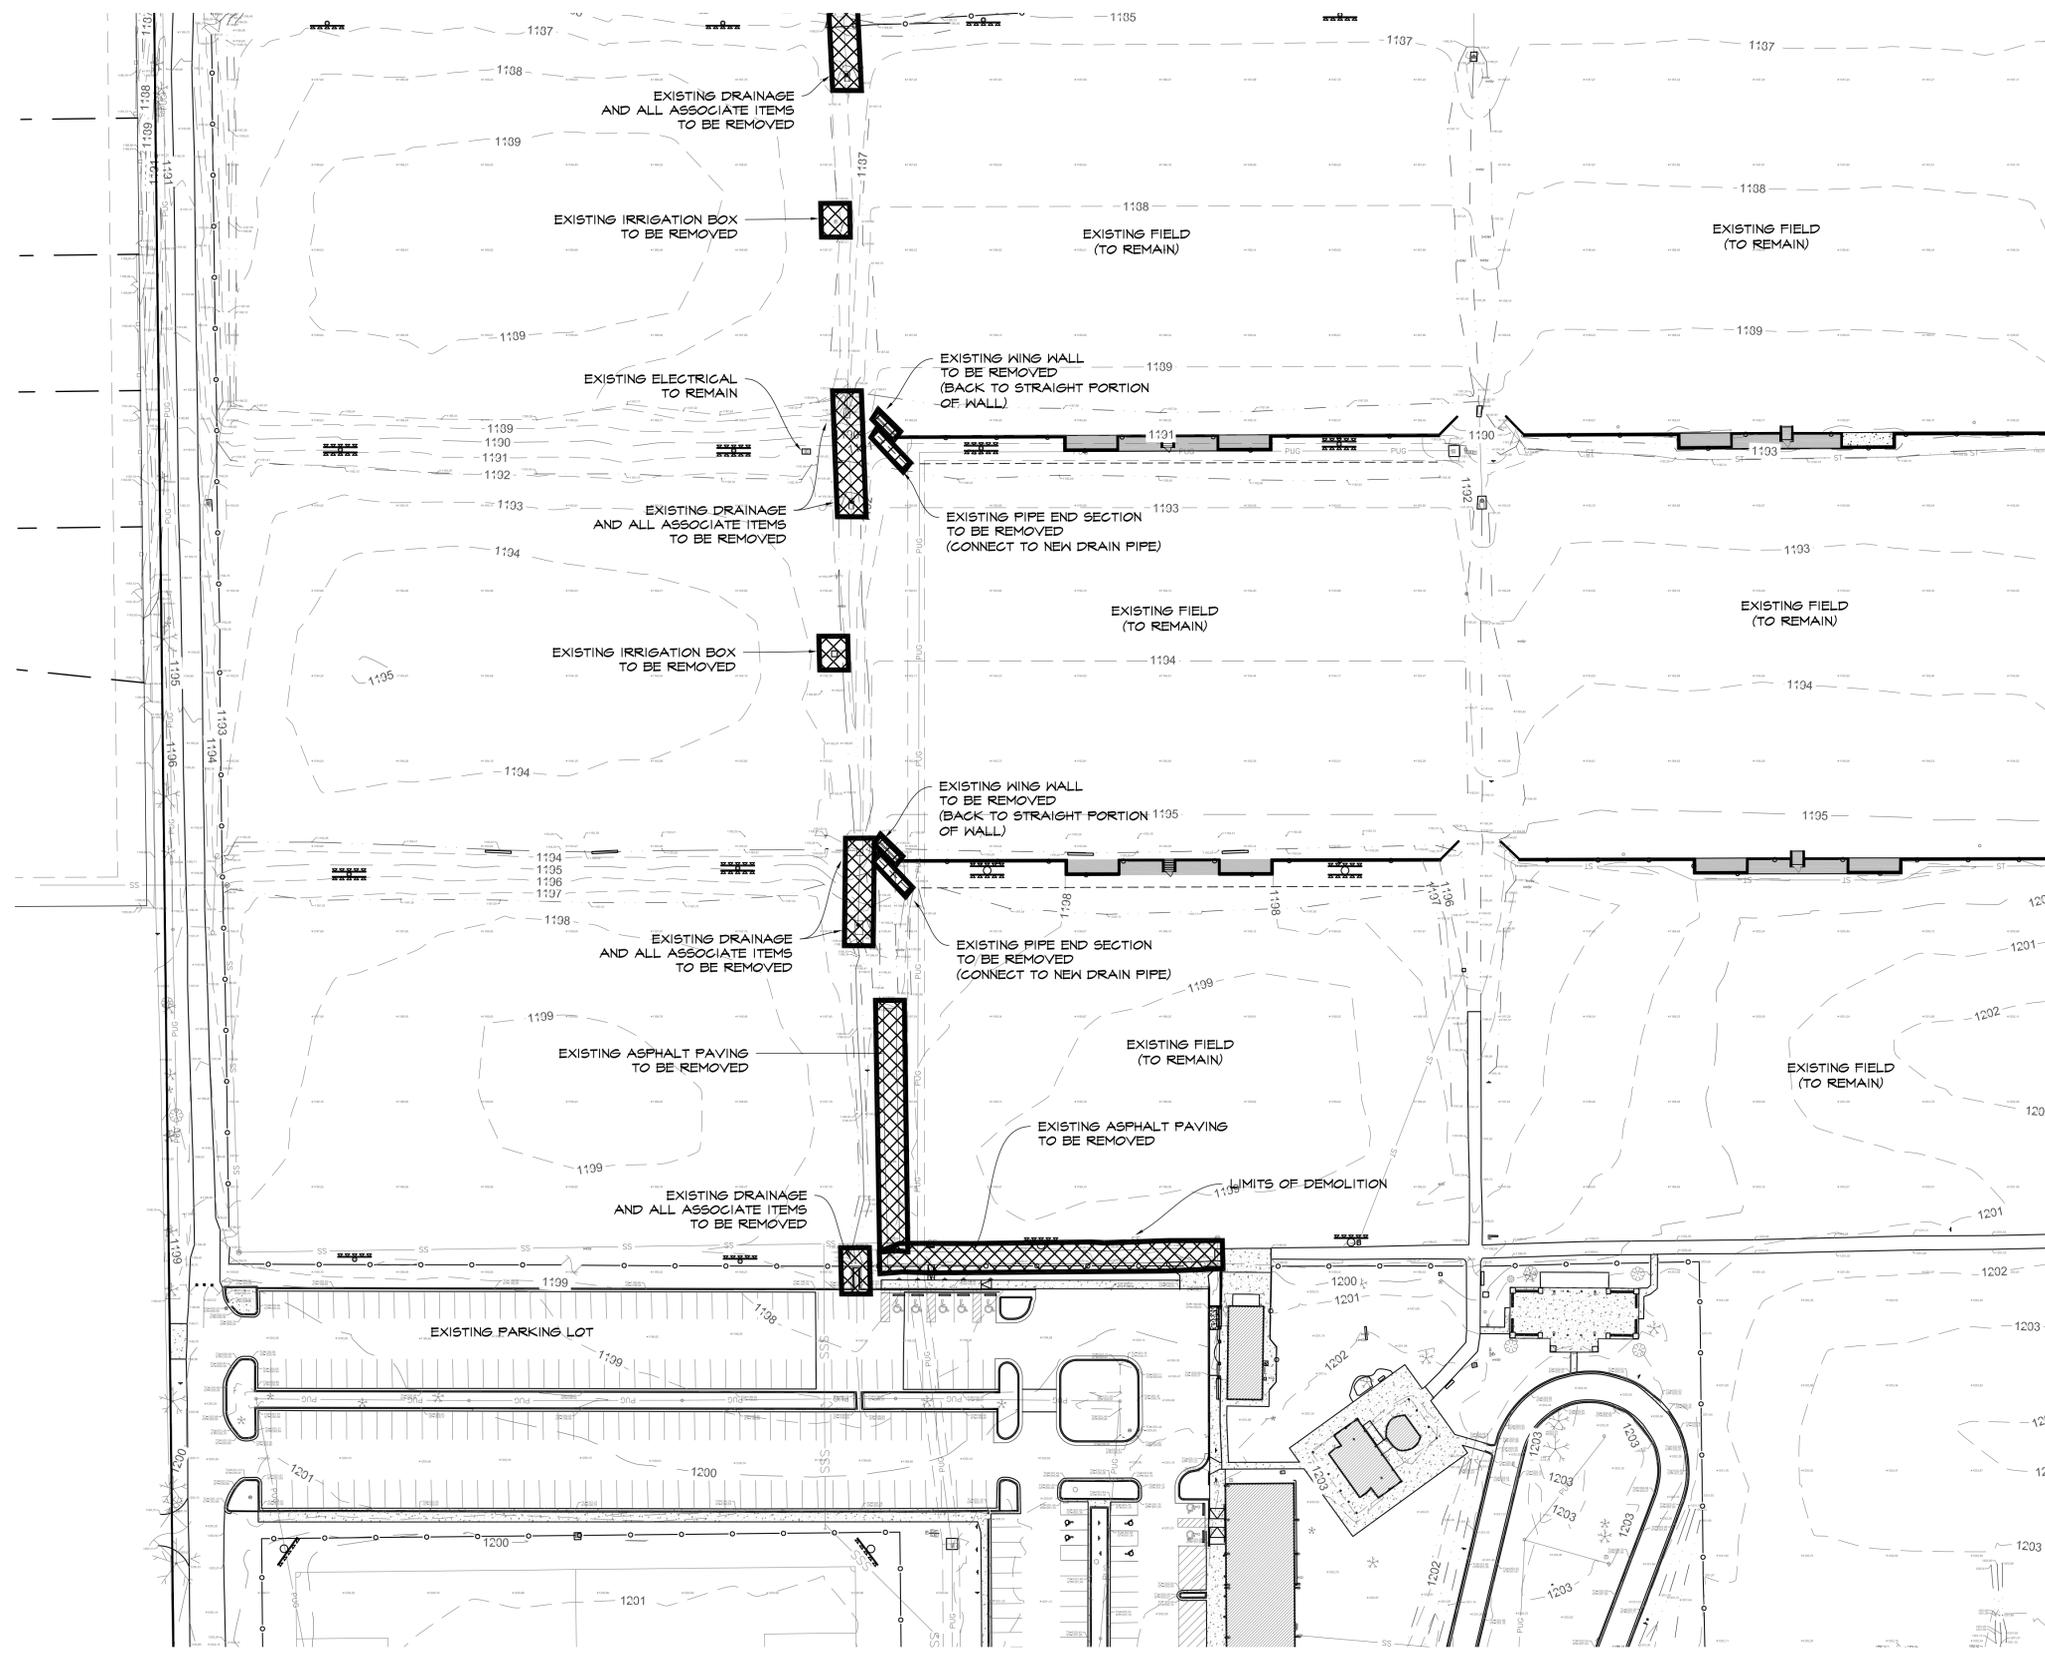

1 DEMOLITION PLAN - PLAN VIEW
SCALE: 1" = 50'-0"

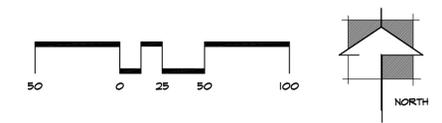

EXISTING UTILITIES

- CONTRACTOR IS RESPONSIBLE FOR COORDINATING AND PAYING FOR ALL UNDERGROUND UTILITIES TO BE LOCATED. THIS INCLUDED BUT NOT LIMITED TO ALL STORM, SANITARY ETC. WITHIN THE PROJECT LIMITS.

DEMOLITION/CLEARING LEGEND



DEMOLITION/CLEARING NOTES

- CONTRACTOR IS TO COORDINATE W/ OWNER AND ARCHITECT PRIOR TO DEMOLITION TO DETERMINE WHICH ITEMS THE OWNER WISHES TO RETAIN AND THE LOCATION THESE ITEMS ARE TO BE DELIVERED TO.
- CONTRACTOR TO CONDUCT A THOROUGH REVIEW OF PROPERTY TO VERIFY ALL ITEMS SHOWN TO BE DEMOLISHED ON THIS SHEET.
- ALL TREES, VEGETATION, TRASH DEBRIS, CONCRETE, ASPHALT, METAL ITEMS, BLEACHERS AND ALL OTHER MATERIAL ON THIS PROJECT TO BE PROPERLY DEMOLISHED AND REMOVED FROM THIS SITE BY CONTRACTOR AS PER SPECIFICATIONS.
- ALL EXISTING ITEMS THAT ARE TO REMAIN WHICH ARE DAMAGED DURING CONSTRUCTION ARE TO BE RESTORED TO ORIGINAL CONDITIONS. THIS INCLUDES BUT IS NOT LIMITED TO LIGHTS, SIDEWALKS, ASPHALT PAVING, BUILDINGS, CURB & GUTTER, ETC.
- ALL ITEMS WILL BE COMPLETELY REMOVED FROM SITE UNLESS OTHERWISE DIRECTED, NO ITEMS ARE TO BE DEMOLISHED AND LEFT BELOW GRADE.

DUTY OF COOPERATION

P.D.G. INC. 000 PLANNING DESIGN GROUP IN THIS STATEMENT SHALL BE KNOWN AS 'ARCHITECT'. RELEASE OF THESE PLANS CONTEMPLATES FURTHER COOPERATION AMONG THE OWNER, HIS CONTRACTOR, AND THE ARCHITECT. DESIGN AND CONSTRUCTION ARE COMPLEX. ALTHOUGH THE ARCHITECT AND HIS CONSULTANTS HAVE PERFORMED THEIR SERVICES WITH DUE CARE AND DILIGENCE THEY CANNOT GUARANTEE PERFECTION. COMMUNICATION IS IMPERFECT AND EVERY CONTINGENCY CANNOT BE ANTICIPATED. ANY AMBIGUITY OR DISCREPANCY DISCOVERED BY THE USE OF THESE PLANS SHALL BE REPORTED IMMEDIATELY TO THE ARCHITECT. FAILURE TO NOTIFY THE ARCHITECT COMPOUNDS MISUNDERSTANDING AND INCREASES CONSTRUCTION COSTS. A FAILURE TO COOPERATE BY SIMPLE NOTICE TO THE ARCHITECT SHALL RELIEVE THE ARCHITECT FROM RESPONSIBILITY FOR ALL CONSEQUENCES. CHANGES MADE FROM THE PLANS WITHOUT CONSENT OF THE ARCHITECT ARE UNAUTHORIZED AND SHALL RELIEVE THE ARCHITECT OF RESPONSIBILITY FOR ALL CONSEQUENCES ARISING OUT OF SUCH CHANGES.

COPYRIGHT NOTICE

P.D.G. INC. 000 PLANNING DESIGN GROUP RESERVE THEIR COMMON-LAW COPYRIGHT AND OTHER PROPERTY RIGHTS IN THESE PLANS. THESE PLANS AND DRAWINGS ARE NOT TO BE REPRODUCED, CHANGED OR COPIED IN ANY FORM OR MANNER WHATSOEVER WITHOUT FIRST OBTAINING THE EXPRESS WRITTEN PERMISSION AND CONSENT OF P.D.G. INC. NOR ARE THEY TO BE ASSIGNED TO ANY THIRD PARTY WITHOUT OBTAINING SAID WRITTEN PERMISSION AND CONSENT.

BASE INFORMATION

ALL BASE INFORMATION INCLUDING EXISTING DRAINAGE PAVES, EXISTING CONTOURS, EXISTING VEGETATION, EXISTING STRUCTURES AND STREETS WERE PROVIDED TO PLANNING DESIGN GROUP BASED FROM DATA COLLECTED BY JOHNSON & ASSOCIATES INC., OKLAHOMA CITY, OK.



BEFORE YOU DIG...
1-800-522-6543
CALL OKIE



JAMES C. CROSBY, ASLA
LANDSCAPE ARCHITECT OF RECORD

PROJECT INFORMATION

PROJECT ADDRESS:

1001 E. ROBINSON ST.,
NORMAN, OKLAHOMA 73071

PROJECT NO. NA
DATE 9/8/20

DRAWN BY AB CHECKED BY GE

**GRIFIN SOCCER COMPLEX
NORTHWEST FIELD
RENOVATIONS
NORMAN, OKLAHOMA**


ISSUE/ REVISIONS

DATE	DESCRIPTION
9/18/20	BID SET


OWNER:

**THE CITY OF
NORMAN
PARKS &
RECREATION**
201-C WEST GRAY
NORMAN, OK 73069
(405) 366-5472

DP-1
DEMOLITION
PLAN

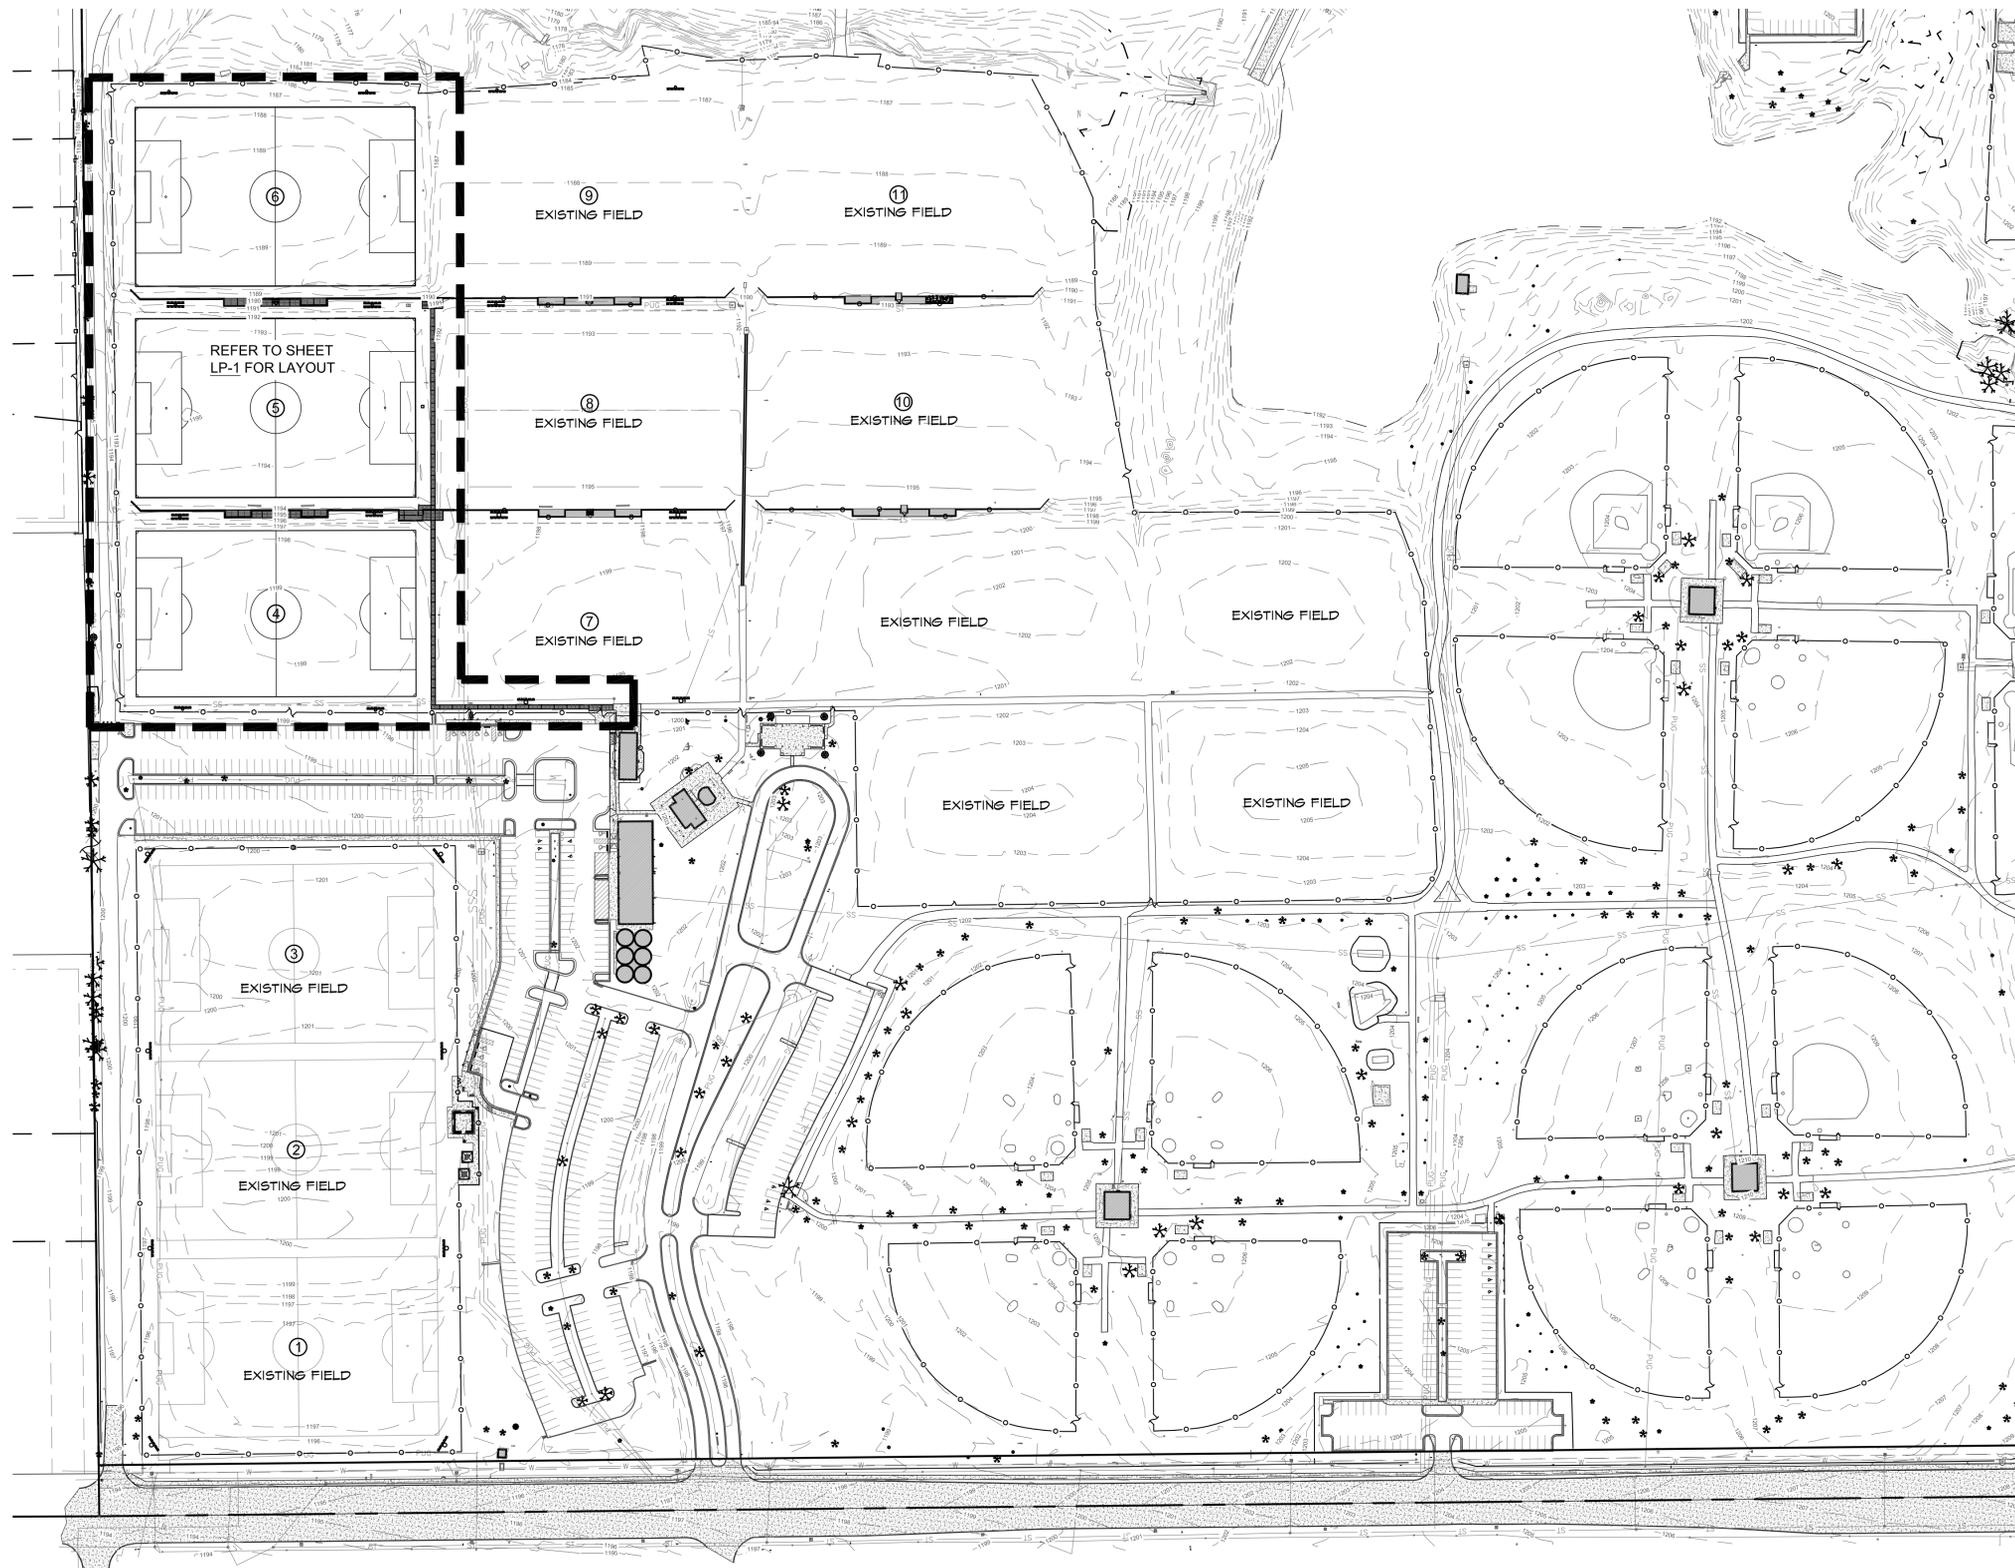

1 OVERALL SITE - PLAN VIEW
SCALE: 1" = 100'-0"

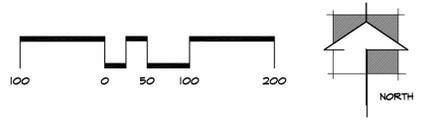

LAYOUT NOTES

1. ALL DIMENSIONS GIVEN ARE HORIZONTAL
2. LANDSCAPE ARCHITECT TO APPROVE FINAL LAYOUT OF ALL FEATURES.
3. CONTRACTOR TO GAIN APPROVAL OF OWNER OR LANDSCAPE ARCHITECT BEFORE ANY DIGGING TAKES PLACE.
4. REFER TO PROJECT DETAILS FOR SPECIFICATIONS, MATERIALS, AND CONSTRUCTION DETAILS.
5. ASSUME ALL DIMENSIONS TO BE GIVEN AT RIGHT ANGLES UNLESS OTHERWISE NOTED ON PLAN.
6. SURVEYOR TO CALCULATE COORDINATES AND STAKE THE LAYOUT OF FEATURES FOR SUB-CONTRACTOR. DIGITAL BASE INFORMATION WILL BE PROVIDED TO CONTRACTOR OR THEIR SURVEYOR. CONTRACTOR IS RESPONSIBLE FOR VERIFICATION OF ALL LAY OUT DATA PRIOR TO LAYOUT OF PROJECT.
7. CONTRACTOR IS RESPONSIBLE FOR INSTALLATION OF ALL SLEEVES FOR UNDERGROUND UTILITIES INCLUDING, BUT NOT LIMITED TO IRRIGATION, WATER FEATURE, AND ELECTRICAL ITEMS.
8. PROVIDED COORDINATES ARE FOR REFERENCE ONLY. CONTRACTOR RESPONSIBLE FOR GATHERING THEIR OWN COORDINATE INFORMATION VIA ELECTRONIC FILES PROVIDED BY DESIGNER/CITY.

DUTY OF COOPERATION

P.D.G. LLC, 880 PLANNING DESIGN GROUP IN THIS STATEMENT SHALL BE KNOWN AS ARCHITECT. RELEASE OF THESE PLANS CONTEMPLATES FURTHER COOPERATION AMONG THE OWNER, HIS CONTRACTOR, AND THE ARCHITECT. DESIGN AND CONSTRUCTION ARE COMPLEX. ALTHOUGH THE ARCHITECT AND HIS CONSULTANTS HAVE PERFORMED THEIR SERVICES WITH DUE CARE AND DILIGENCE, THEY CANNOT GUARANTEE PERFECTION. COMPENSATION IS WAGERED AND EVERY CONTINGENCY CANNOT BE ANTICIPATED. ANY AMBIGUITY OR DISCREPANCY DISCOVERED BY THE USE OF THESE PLANS SHALL BE REPORTED IMMEDIATELY TO THE ARCHITECT. FAILURE TO NOTIFY THE ARCHITECT COMPOUNDS MISUNDERSTANDING AND INCREASES CONSTRUCTION COSTS. A FAILURE TO COOPERATE BY SHARING NOTICES TO THE ARCHITECT SHALL RELIEVE THE ARCHITECT FROM RESPONSIBILITY FOR ALL CONSEQUENCES. CHANGES MADE FROM THE PLANS WITHOUT CONSENT OF THE ARCHITECT ARE UNAUTHORIZED AND SHALL RELIEVE THE ARCHITECT OF RESPONSIBILITY FOR ALL CONSEQUENCES ARISING OUT OF SUCH CHANGES.

COPYRIGHT NOTICE


P.D.G. LLC, 880 PLANNING DESIGN GROUP RESERVE THEIR COMMON-LAW COPYRIGHT AND OTHER PROPERTY RIGHTS IN THESE PLANS. THESE PLANS AND DRAWINGS ARE NOT TO BE REPRODUCED, CHANGED OR COPIED IN ANY FORM OR MANNER WHATSOEVER WITHOUT FIRST OBTAINING THE EXPRESS WRITTEN PERMISSION AND CONSENT OF P.D.G. LLC. NONE ARE THEY TO BE ASSIGNED TO ANY THIRD PARTY WITHOUT OBTAINING SAID WRITTEN PERMISSION AND CONSENT.

BASE INFORMATION

ALL BASE INFORMATION INCLUDING EXISTING DRAINAGE HAYS, EXISTING CONTOURS, EXISTING VEGETATION, EXISTING STRUCTURES AND STREETS WERE PROVIDED TO PLANNING DESIGN GROUP BASED FROM DATA COLLECTED BY JOHNSON & ASSOCIATES INC, OKLAHOMA CITY, OK



BEFORE YOU DIG ...
1-800-522-6543
CALL OKIE

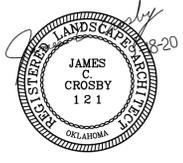

JAMES C. CROSBY, ASLA
LANDSCAPE ARCHITECT OF RECORD

PROJECT INFORMATION

PROJECT ADDRESS:
1001 E. ROBINSON ST.,
NORMAN, OKLAHOMA 73071

PROJECT NO.	NA
DATE	9/8/20
DRAWN BY	CHECKED BY
AB	GE

**GRIFFIN SOCCER COMPLEX
NORTHWEST FIELD
RENOVATIONS
NORMAN, OKLAHOMA**

ISSUE/ REVISIONS


9/18/20	BID SET

OWNER:


**THE CITY OF
NORMAN
PARKS &
RECREATION**
201-C WEST GRAY
NORMAN, OK 73069
(405) 366-5472

SP-1

OVERALL SITE PLAN

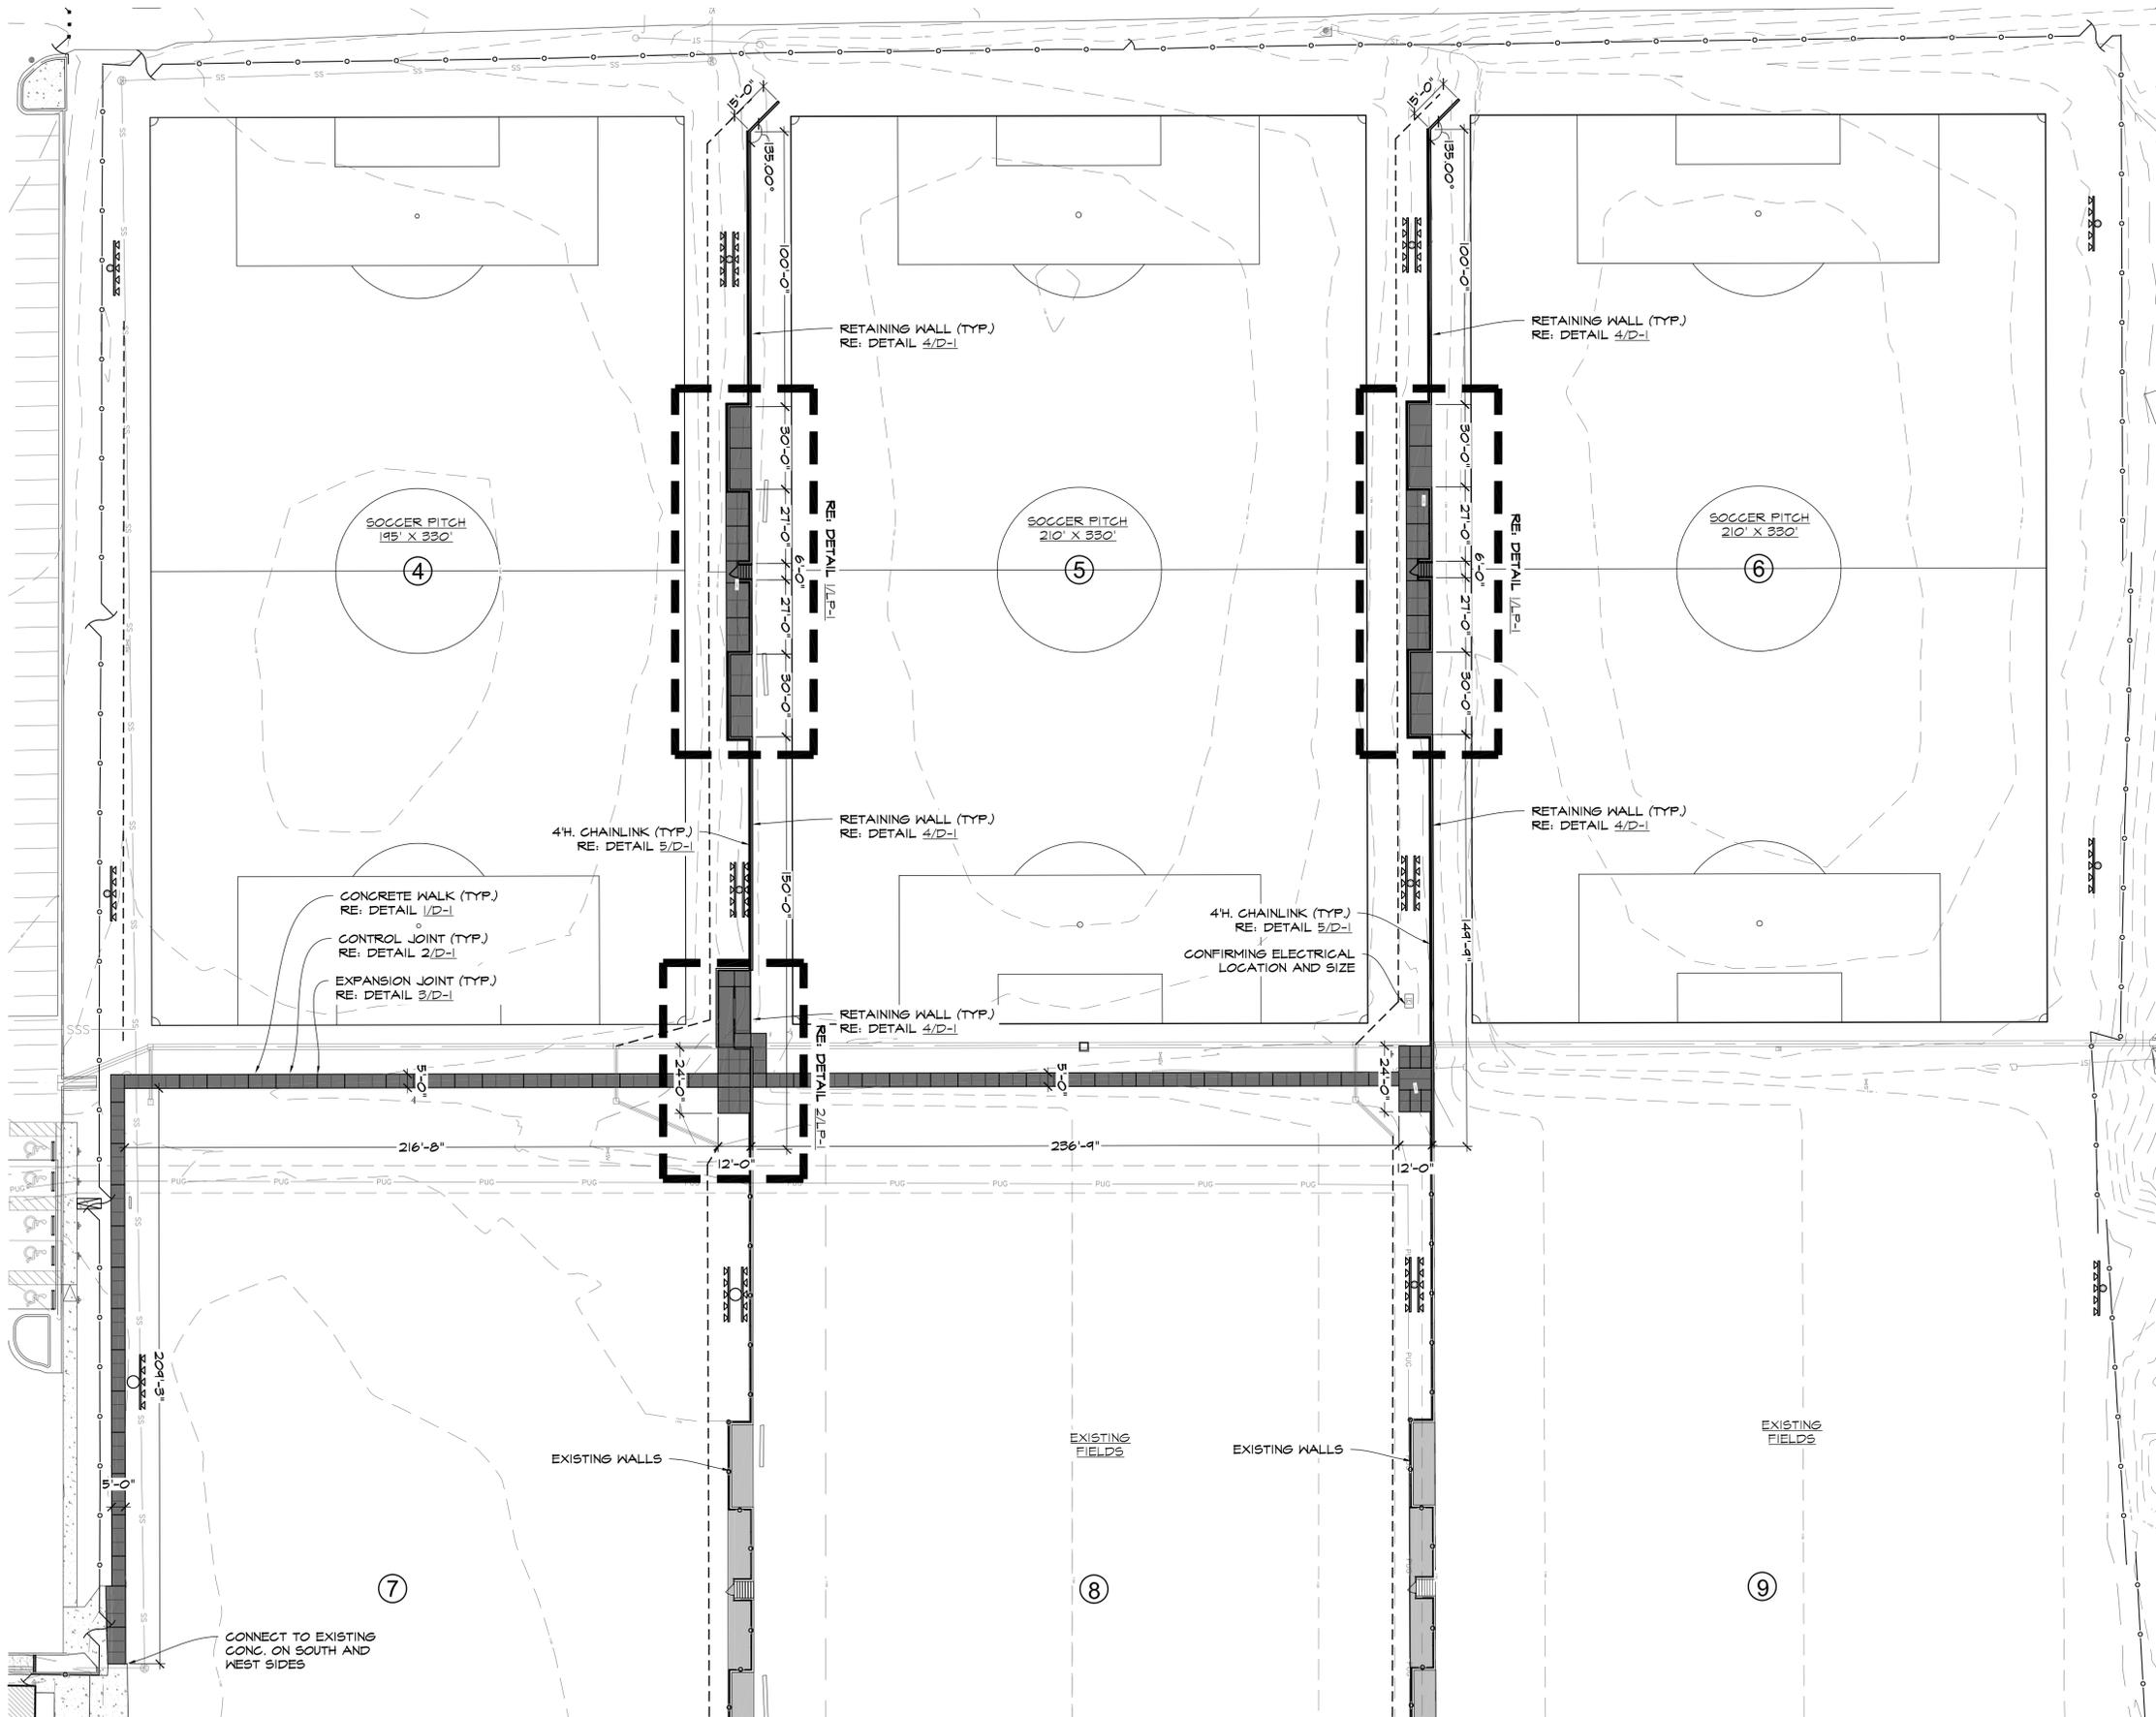

1 3-FIELD LAYOUT - PLAN VIEW
SCALE: 1" = 30'-0"

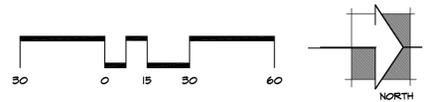

LAYOUT NOTES

- ALL DIMENSIONS GIVEN ARE HORIZONTAL
- LANDSCAPE ARCHITECT TO APPROVE FINAL LAYOUT OF ALL FEATURES.
- CONTRACTOR TO GAIN APPROVAL OF OWNER OR LANDSCAPE ARCHITECT BEFORE ANY DIGGING TAKES PLACE.
- REFER TO PROJECT DETAILS FOR SPECIFICATIONS, MATERIALS, AND CONSTRUCTION DETAILS.
- ASSUME ALL DIMENSIONS TO BE GIVEN AT RIGHT ANGLES UNLESS OTHERWISE NOTED ON PLAN.
- SURVEYOR TO CALCULATE COORDINATES AND STAKE THE LAYOUT OF FEATURES FOR SUB-CONTRACTOR. DIGITAL BASE INFORMATION WILL BE PROVIDED TO CONTRACTOR OR THEIR SURVEYOR. CONTRACTOR IS RESPONSIBLE FOR VERIFICATION OF ALL LAY OUT DATA PRIOR TO LAYOUT OF PROJECT.
- CONTRACTOR IS RESPONSIBLE FOR INSTALLATION OF ALL SLEEVES FOR UNDERGROUND UTILITIES INCLUDING, BUT NOT LIMITED TO IRRIGATION, WATER FEATURE, AND ELECTRICAL ITEMS.
- PROVIDED COORDINATES ARE FOR REFERENCE ONLY. CONTRACTOR RESPONSIBLE FOR GATHERING THEIR OWN COORDINATE INFORMATION VIA ELECTRONIC FILES PROVIDED BY DESIGNER/CITY.

DUTY OF COOPERATION
P.D.G. LLC, 880 PLANNING DESIGN GROUP IN THIS STATEMENT SHALL BE KNOWN AS 'ARCHITECT'. RELEASE OF THESE PLANS CONTEMPLATES FURTHER COOPERATION AMONG THE OWNER, HIS CONTRACTOR, AND THE ARCHITECT. DESIGN AND CONSTRUCTION ARE COMPLEX. ALTHOUGH THE ARCHITECT AND HIS CONSULTANTS HAVE PERFORMED THEIR SERVICES WITH DUE CARE AND DILIGENCE, THEY CANNOT GUARANTEE PERFECTION. COOPERATION IS IMPERECT AND EVERY CONTINGENCY CANNOT BE ANTICIPATED. ANY AMBIGUITY OR DISCREPANCY DISCOVERED BY THE USE OF THESE PLANS SHALL BE REPORTED IMMEDIATELY TO THE ARCHITECT. FAILURE TO NOTIFY THE ARCHITECT COMPOUNDS MISUNDERSTANDING AND INCREASES CONSTRUCTION COSTS. A FAILURE TO COOPERATE BY SIMPLE NOTICE TO THE ARCHITECT SHALL RELIEVE THE ARCHITECT FROM RESPONSIBILITY FOR ALL CONSEQUENCES. CHANGES MADE FROM THE PLANS WITHOUT CONSENT OF THE ARCHITECT ARE UNAUTHORIZED, AND SHALL RELIEVE THE ARCHITECT OF RESPONSIBILITY FOR ALL CONSEQUENCES ARISING OUT OF SUCH CHANGES.

COPYRIGHT NOTICE
P.D.G. LLC, 880 PLANNING DESIGN GROUP RESERVE THEIR COMMON-LAW COPYRIGHT AND OTHER PROPERTY RIGHTS IN THESE PLANS. THESE PLANS AND DRAWINGS ARE NOT TO BE REPRODUCED, CHANGED OR COPIED IN ANY FORM OR MANNER WHATSOEVER WITHOUT FIRST OBTAINING THE EXPRESS WRITTEN PERMISSION AND CONSENT OF P.D.G. LLC. NONE ARE THEY TO BE ASSIGNED TO ANY THIRD PARTY WITHOUT OBTAINING SAID WRITTEN PERMISSION AND CONSENT.

BASE INFORMATION
ALL BASE INFORMATION INCLUDING EXISTING DRAINAGE HAYS, EXISTING CONTOURS, EXISTING VEGETATION, EXISTING STRUCTURES AND STREETS WERE PROVIDED TO PLANNING DESIGN GROUP BASED FROM DATA COLLECTED BY JOHNSON & ASSOCIATES INC., OKLAHOMA CITY, OK.



BEFORE YOU DIG ...
1-800-522-6543
CALL OKIE



JAMES C. CROSBY, ASLA
LANDSCAPE ARCHITECT OF RECORD

PROJECT INFORMATION

PROJECT ADDRESS:

1001 E. ROBINSON ST.,
NORMAN, OKLAHOMA 73071

PROJECT NO.	NA
DATE	9/8/20
DRAWN BY	CHECKED BY
AB	GE

**GRIFFIN SOCCER COMPLEX
NORTHWEST FIELD
RENOVATIONS
NORMAN, OKLAHOMA**

ISSUE/ REVISIONS


9/18/20	BID SET

OWNER:

**THE CITY OF
NORMAN
PARKS &
RECREATION**
201-C WEST GRAY
NORMAN, OK 73069
(405) 366-5472

LP-1

ADA PLAZA
CONCEPT 2

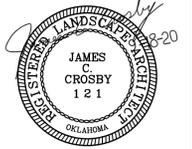

JAMES C. CROSBY, ASLA
LANDSCAPE ARCHITECT OF RECORD

PROJECT INFORMATION

PROJECT ADDRESS:

1001 E. ROBINSON ST.,
NORMAN, OKLAHOMA 73071

PROJECT NO. NA

DATE 9/8/20

DRAWN BY AB

CHECKED BY GE

**GRIFFIN SOCCER COMPLEX
NORTHWEST FIELD
RENOVATIONS
NORMAN, OKLAHOMA**

ISSUE/ REVISIONS


DATE	DESCRIPTION
9/18/20	BID SET

OWNER:



**THE CITY OF
NORMAN
PARKS &
RECREATION**
201-C WEST GRAY
NORMAN, OK 73069
(405) 366-5472

LP-2


ENLARGED
LAYOUT PLANS

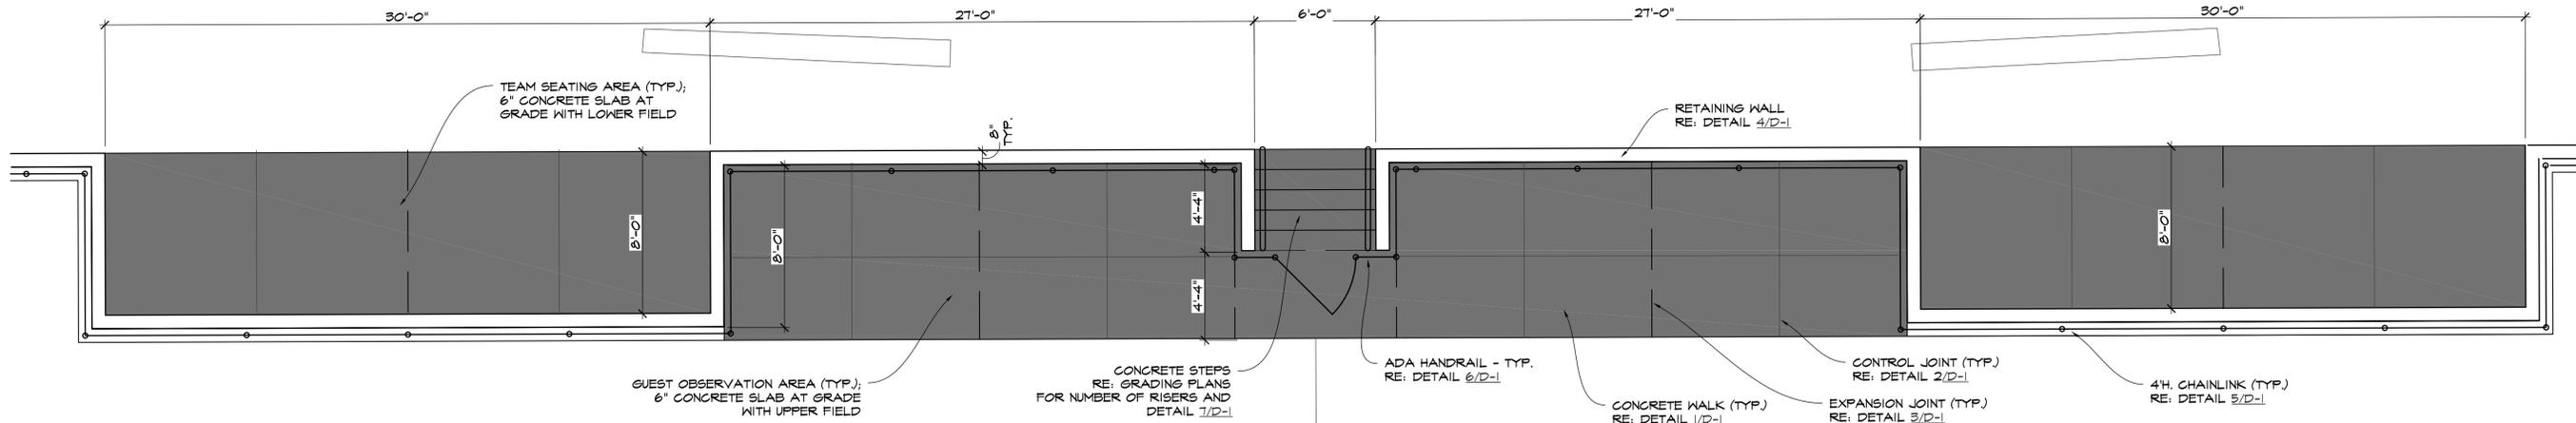

1 SEATING AREA- PLAN VIEW
SCALE: 1/4" = 1'-0"

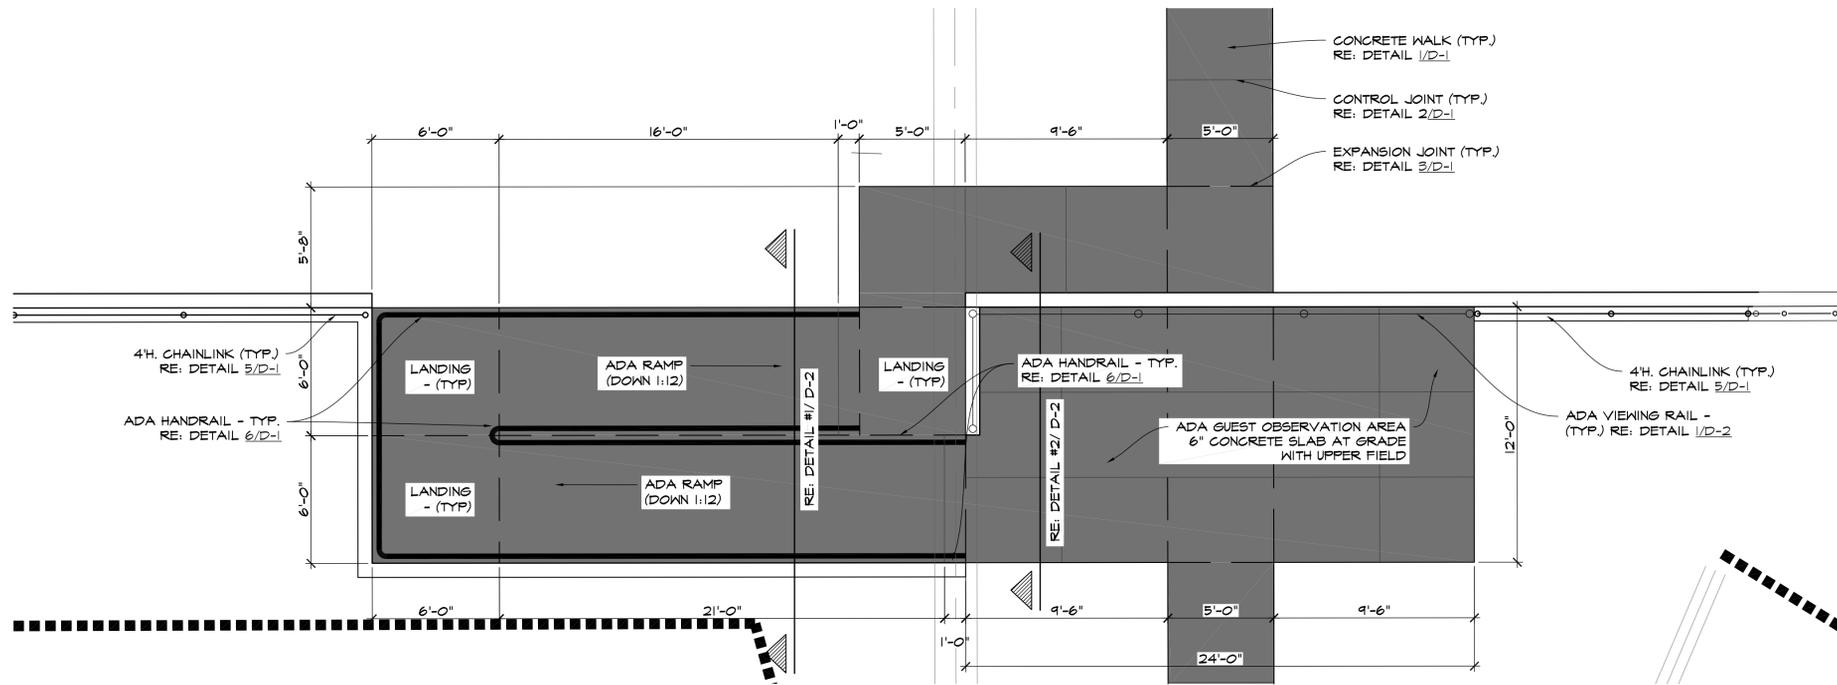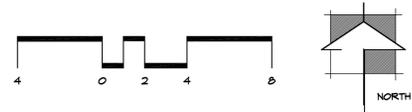

2 ADA VIEWING AREA- PLAN VIEW
SCALE: 1/4" = 1'-0"

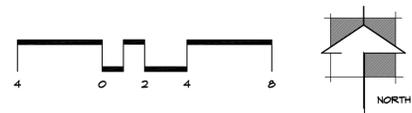

LAYOUT NOTES

- ALL DIMENSIONS GIVEN ARE HORIZONTAL OF ALL FEATURES.
- LANDSCAPE ARCHITECT TO APPROVE FINAL LAYOUT OF ALL FEATURES.
- CONTRACTOR TO GAIN APPROVAL OF OWNER OR LANDSCAPE ARCHITECT BEFORE ANY DIGGING TAKES PLACE.
- REFER TO PROJECT DETAILS FOR SPECIFICATIONS, MATERIALS, AND CONSTRUCTION DETAILS.
- ASSUME ALL DIMENSIONS TO BE GIVEN AT RIGHT ANGLES UNLESS OTHERWISE NOTED ON PLAN.
- SURVEYOR TO CALCULATE COORDINATES AND STAKE THE LAYOUT OF FEATURES FOR SUB-CONTRACTOR. DIGITAL BASE INFORMATION WILL BE PROVIDED TO CONTRACTOR OR THEIR SURVEYOR. CONTRACTOR IS RESPONSIBLE FOR VERIFICATION OF ALL LAY OUT DATA PRIOR TO LAYOUT OF PROJECT.
- CONTRACTOR IS RESPONSIBLE FOR INSTALLATION OF ALL SLEEVES FOR UNDERGROUND UTILITIES INCLUDING, BUT NOT LIMITED TO IRRIGATION, WATER FEATURE, AND ELECTRICAL ITEMS.
- PROVIDED COORDINATES ARE FOR REFERENCE ONLY. CONTRACTOR RESPONSIBLE FOR GATHERING THEIR OWN COORDINATE INFORMATION VIA ELECTRONIC FILES PROVIDED BY DESIGNER/CITY.

DUTY OF COOPERATION

P.D.G. LLC, 880 PLANNING DESIGN GROUP IN THIS STATEMENT SHALL BE KNOWN AS "ARCHITECT". RELEASE OF THESE PLANS CONTEMPLATES FURTHER COOPERATION AMONG THE OWNER, HIS CONTRACTOR, AND THE ARCHITECT. DESIGN AND CONSTRUCTION ARE COMPLEX. ALTHOUGH THE ARCHITECT AND HIS CONSULTANTS HAVE PERFORMED THEIR SERVICES WITH DUE CARE AND DILIGENCE, THEY CANNOT GUARANTEE PERFECTION. COMPENSATION IS IMPERFECT AND EVERY CONTINGENCY CANNOT BE ANTICIPATED. ANY AMBIGUITY OR DISCREPANCY DISCOVERED BY THE USE OF THESE PLANS SHALL BE REPORTED IMMEDIATELY TO THE ARCHITECT. FAILURE TO NOTIFY THE ARCHITECT COMPOUNDS MISUNDERSTANDING AND INCREASES CONSTRUCTION COSTS. A FAILURE TO COOPERATE BY GIVING NOTICE TO THE ARCHITECT SHALL RELIEVE THE ARCHITECT FROM RESPONSIBILITY FOR ALL CONSEQUENCES. CHANGES MADE FROM THE PLANS WITHOUT CONSENT OF THE ARCHITECT ARE UNAUTHORIZED, AND SHALL RELIEVE THE ARCHITECT OF RESPONSIBILITY FOR ALL CONSEQUENCES ARISING OUT OF SUCH CHANGES.

COPYRIGHT NOTICE


P.D.G. LLC, 880 PLANNING DESIGN GROUP RESERVE THEIR COMMON-LAW COPYRIGHT AND OTHER PROPERTY RIGHTS IN THESE PLANS. THESE PLANS AND DRAWINGS ARE NOT TO BE REPRODUCED, CHANGED OR COPIED IN ANY FORM OR MANNER WHATSOEVER WITHOUT FIRST OBTAINING THE EXPRESS WRITTEN PERMISSION AND CONSENT OF P.D.G. LLC. NONE ARE THEY TO BE ASSIGNED TO ANY THIRD PARTY WITHOUT OBTAINING SAID WRITTEN PERMISSION AND CONSENT.

BASE INFORMATION


ALL BASE INFORMATION INCLUDING EXISTING DRAINAGE HAYS, EXISTING CONTOURS, EXISTING VEGETATION, EXISTING STRUCTURES AND STREETS WERE PROVIDED TO PLANNING DESIGN GROUP BASED FROM DATA COLLECTED BY JOHNSON & ASSOCIATES INC., OKLAHOMA CITY, OK.



BEFORE
YOU DIG ...
1-800-522-6543
CALL OKIE

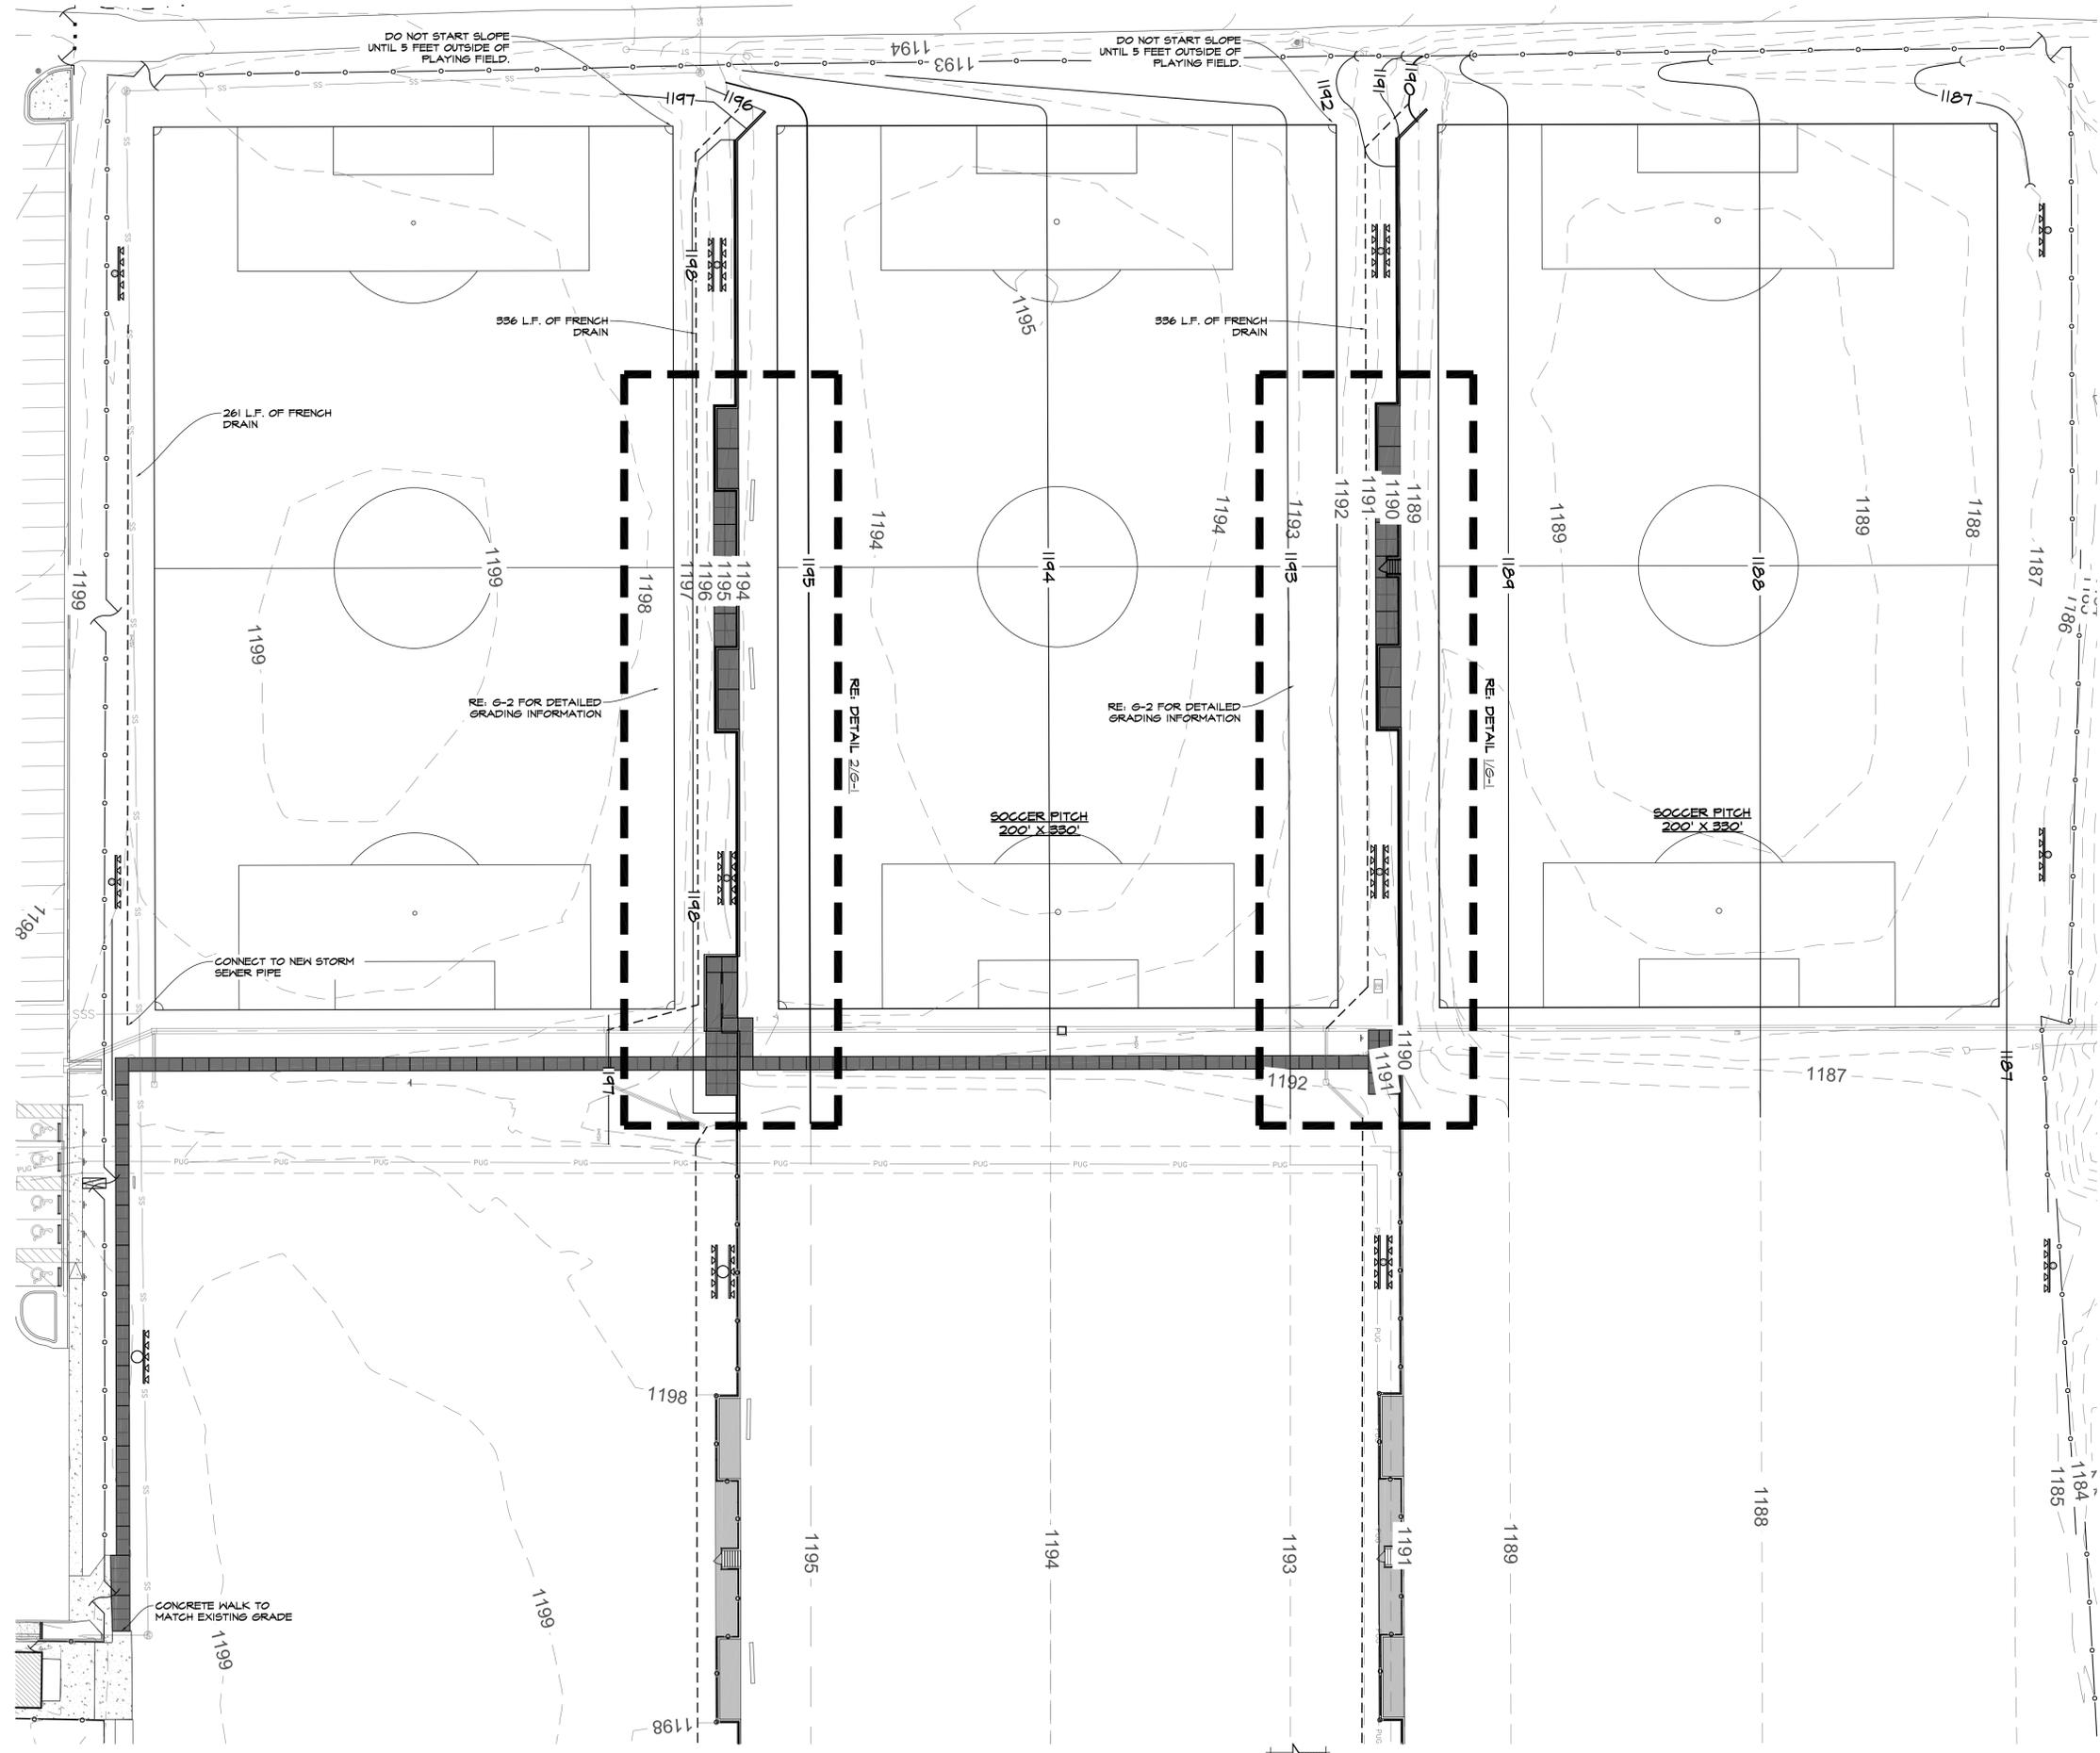

1 3-FIELD GRADING - PLAN VIEW
SCALE: 1"=30'-0"

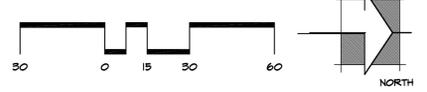

GRADING NOTES

1. CONTRACTOR TO BLEND CONTOUR ALTERATIONS INTO EXISTING TOPOGRAPHY TO PROMOTE A SMOOTH TRANSITION.
2. CONTRACTOR TO MAINTAIN AND UTILIZE NATURAL DRAINAGE PATTERNS WHERE POSSIBLE.
3. ALL SPOT ELEVATIONS HAVE BEEN TRUNCATED TO EXCLUDE THE '12' (THOUSAND/HUNDREDS) FROM THE LABEL.
4. ALL IMPERVIOUS WALKING SURFACES SHALL NOT EXCEED 2% CROSS SLOPE AND 5% SLOPE IN WALKING DIRECTION. ALL PLAZA AREAS TO MAINTAIN A MAXIMUM OF 2% SLOPE IN ANY DIRECTION. ALL GRADES MUST MEET CURRENT CITY OF NORMAN ACCESSIBILITY CODES AND REQUIREMENTS.
5. IF ERRORS ARE DISCOVERED IN REGARDS TO PROPOSED SPOT ELEVATIONS OR CONTOURS ON THE PLAN, THE CONTRACTOR IS TO CONSULT WITH LANDSCAPE ARCHITECT PRIOR TO CONTINUING CONSTRUCTION OPERATIONS.
6. CONTRACTOR IS RESPONSIBLE FOR ENSURING THAT ALL SIDEWALKS AND ACCESS RAMPS COMPLY WITH THE CITY OF NORMAN ACCESSIBILITY STANDARD REQUIREMENTS. CONTRACTOR SHALL NOTIFY THE LANDSCAPE ARCHITECT OF ANY DISCREPANCIES BETWEEN DESIGN INFORMATION AND THE CITY OF SALLISAH STANDARD REQUIREMENTS PRIOR TO CONSTRUCTION.
7. MAXIMUM SIDEWALK CROSS SLOPE IS 2%.

EROSION CONTROL NOTES

1. CONTRACTOR IS RESPONSIBLE FOR THE INSTALLATION OF ALL EROSION CONTROL MATERIAL THAT IS NECESSARY TO MEET CITY OF NORMAN CODES.
 2. REFER TO SHEET D-2 FOR ALL EROSION CONTROL DETAILS.
- NOTE:
CONTRACTOR IS RESPONSIBLE FOR CONTACTING NECESSARY UTILITY COMPANIES AND THE CITY OF NORMAN FOR LOCATING ALL UNDERGROUND UTILITY LINES INCLUDING SERVICE LINES AND IRRIGATION LINES.

GRADING LEGEND

- TC - TOP OF CURB
- BC - BOTTOM OF CURB
- TG - TOP OF GRATE
- FF - FINISHED FLOOR
- FG - FINISH GRADE
- TW - TOP OF WALL
- TF - TOP OF FOOTING
- FL - FLOW LINE
- TL - TOP OF LANDING

DUTY OF COOPERATION

P.D.G. LLC, 880 PLANNING DESIGN GROUP IN THIS STATEMENT SHALL BE KNOWN AS 'ARCHITECT'. RELEASE OF THESE PLANS CONSTITUTES FURTHER COOPERATION AMONG THE OWNER, HIS CONTRACTOR, AND THE ARCHITECT. DESIGN AND CONSTRUCTION ARE COMPLEX. ALTHOUGH THE ARCHITECT AND HIS CONSULTANTS HAVE PERFORMED THEIR SERVICES WITH DUE CARE AND DILIGENCE, THEY CANNOT GUARANTEE PERFECTION. COMPLETION IS IMPERFECT AND EVERY CONTINGENCY CANNOT BE ANTICIPATED. ANY AMBIGUITY OR DISCREPANCY DISCOVERED BY THE USE OF THESE PLANS SHALL BE REPORTED IMMEDIATELY TO THE ARCHITECT. FAILURE TO NOTIFY THE ARCHITECT COMPOUNDS MISUNDERSTANDING AND INCREASES CONSTRUCTION COSTS. A FAILURE TO COOPERATE BY GIVING NOTICE TO THE ARCHITECT SHALL RELIEVE THE ARCHITECT FROM RESPONSIBILITY FOR ALL CONSEQUENCES. CHANGES MADE FROM THE PLANS WITHOUT CONSENT OF THE ARCHITECT ARE UNAUTHORIZED, AND SHALL RELIEVE THE ARCHITECT OF RESPONSIBILITY FOR ALL CONSEQUENCES ARISING OUT OF SUCH CHANGES.

COPYRIGHT NOTICE


P.D.G. LLC, 880 PLANNING DESIGN GROUP RESERVE THEIR COMMON-LAW COPYRIGHT AND OTHER PROPERTY RIGHTS IN THESE PLANS. THESE PLANS AND DRAWINGS ARE NOT TO BE REPRODUCED, CHANGED OR COPIED IN ANY FORM OR MANNER WHATSOEVER WITHOUT FIRST OBTAINING THE EXPRESS WRITTEN PERMISSION AND CONSENT OF P.D.G. LLC. NONE ARE THEY TO BE ASSIGNED TO ANY THIRD PARTY WITHOUT OBTAINING SAID WRITTEN PERMISSION AND CONSENT.

BASE INFORMATION

ALL BASE INFORMATION INCLUDING EXISTING DRAINAGE HAYS, EXISTING CONTOURS, EXISTING VEGETATION, EXISTING STRUCTURES, AND STREETS WERE PROVIDED TO PLANNING DESIGN GROUP BASED FROM DATA COLLECTED BY JOHNSON & ASSOCIATES INC., OKLAHOMA CITY, OK.



BEFORE YOU DIG ...
1-800-522-6543
CALL OKIE

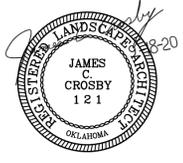

JAMES C. CROSBY, ASLA
LANDSCAPE ARCHITECT OF RECORD

PROJECT INFORMATION

PROJECT ADDRESS:
1001 E. ROBINSON ST.,
NORMAN, OKLAHOMA 73071

PROJECT NO.	NA
DATE	9/8/20
DRAWN BY	CHECKED BY
AB	GE

**GRIFFIN SOCCER COMPLEX
NORTHWEST FIELD
RENOVATIONS
NORMAN, OKLAHOMA**

ISSUE/ REVISIONS


9/18/20	BID SET

OWNER:



**THE CITY OF NORMAN
PARKS & RECREATION**
201-C WEST GRAY
NORMAN, OK 73069
(405) 366-5472

G-1

FIELD GRADING PLAN

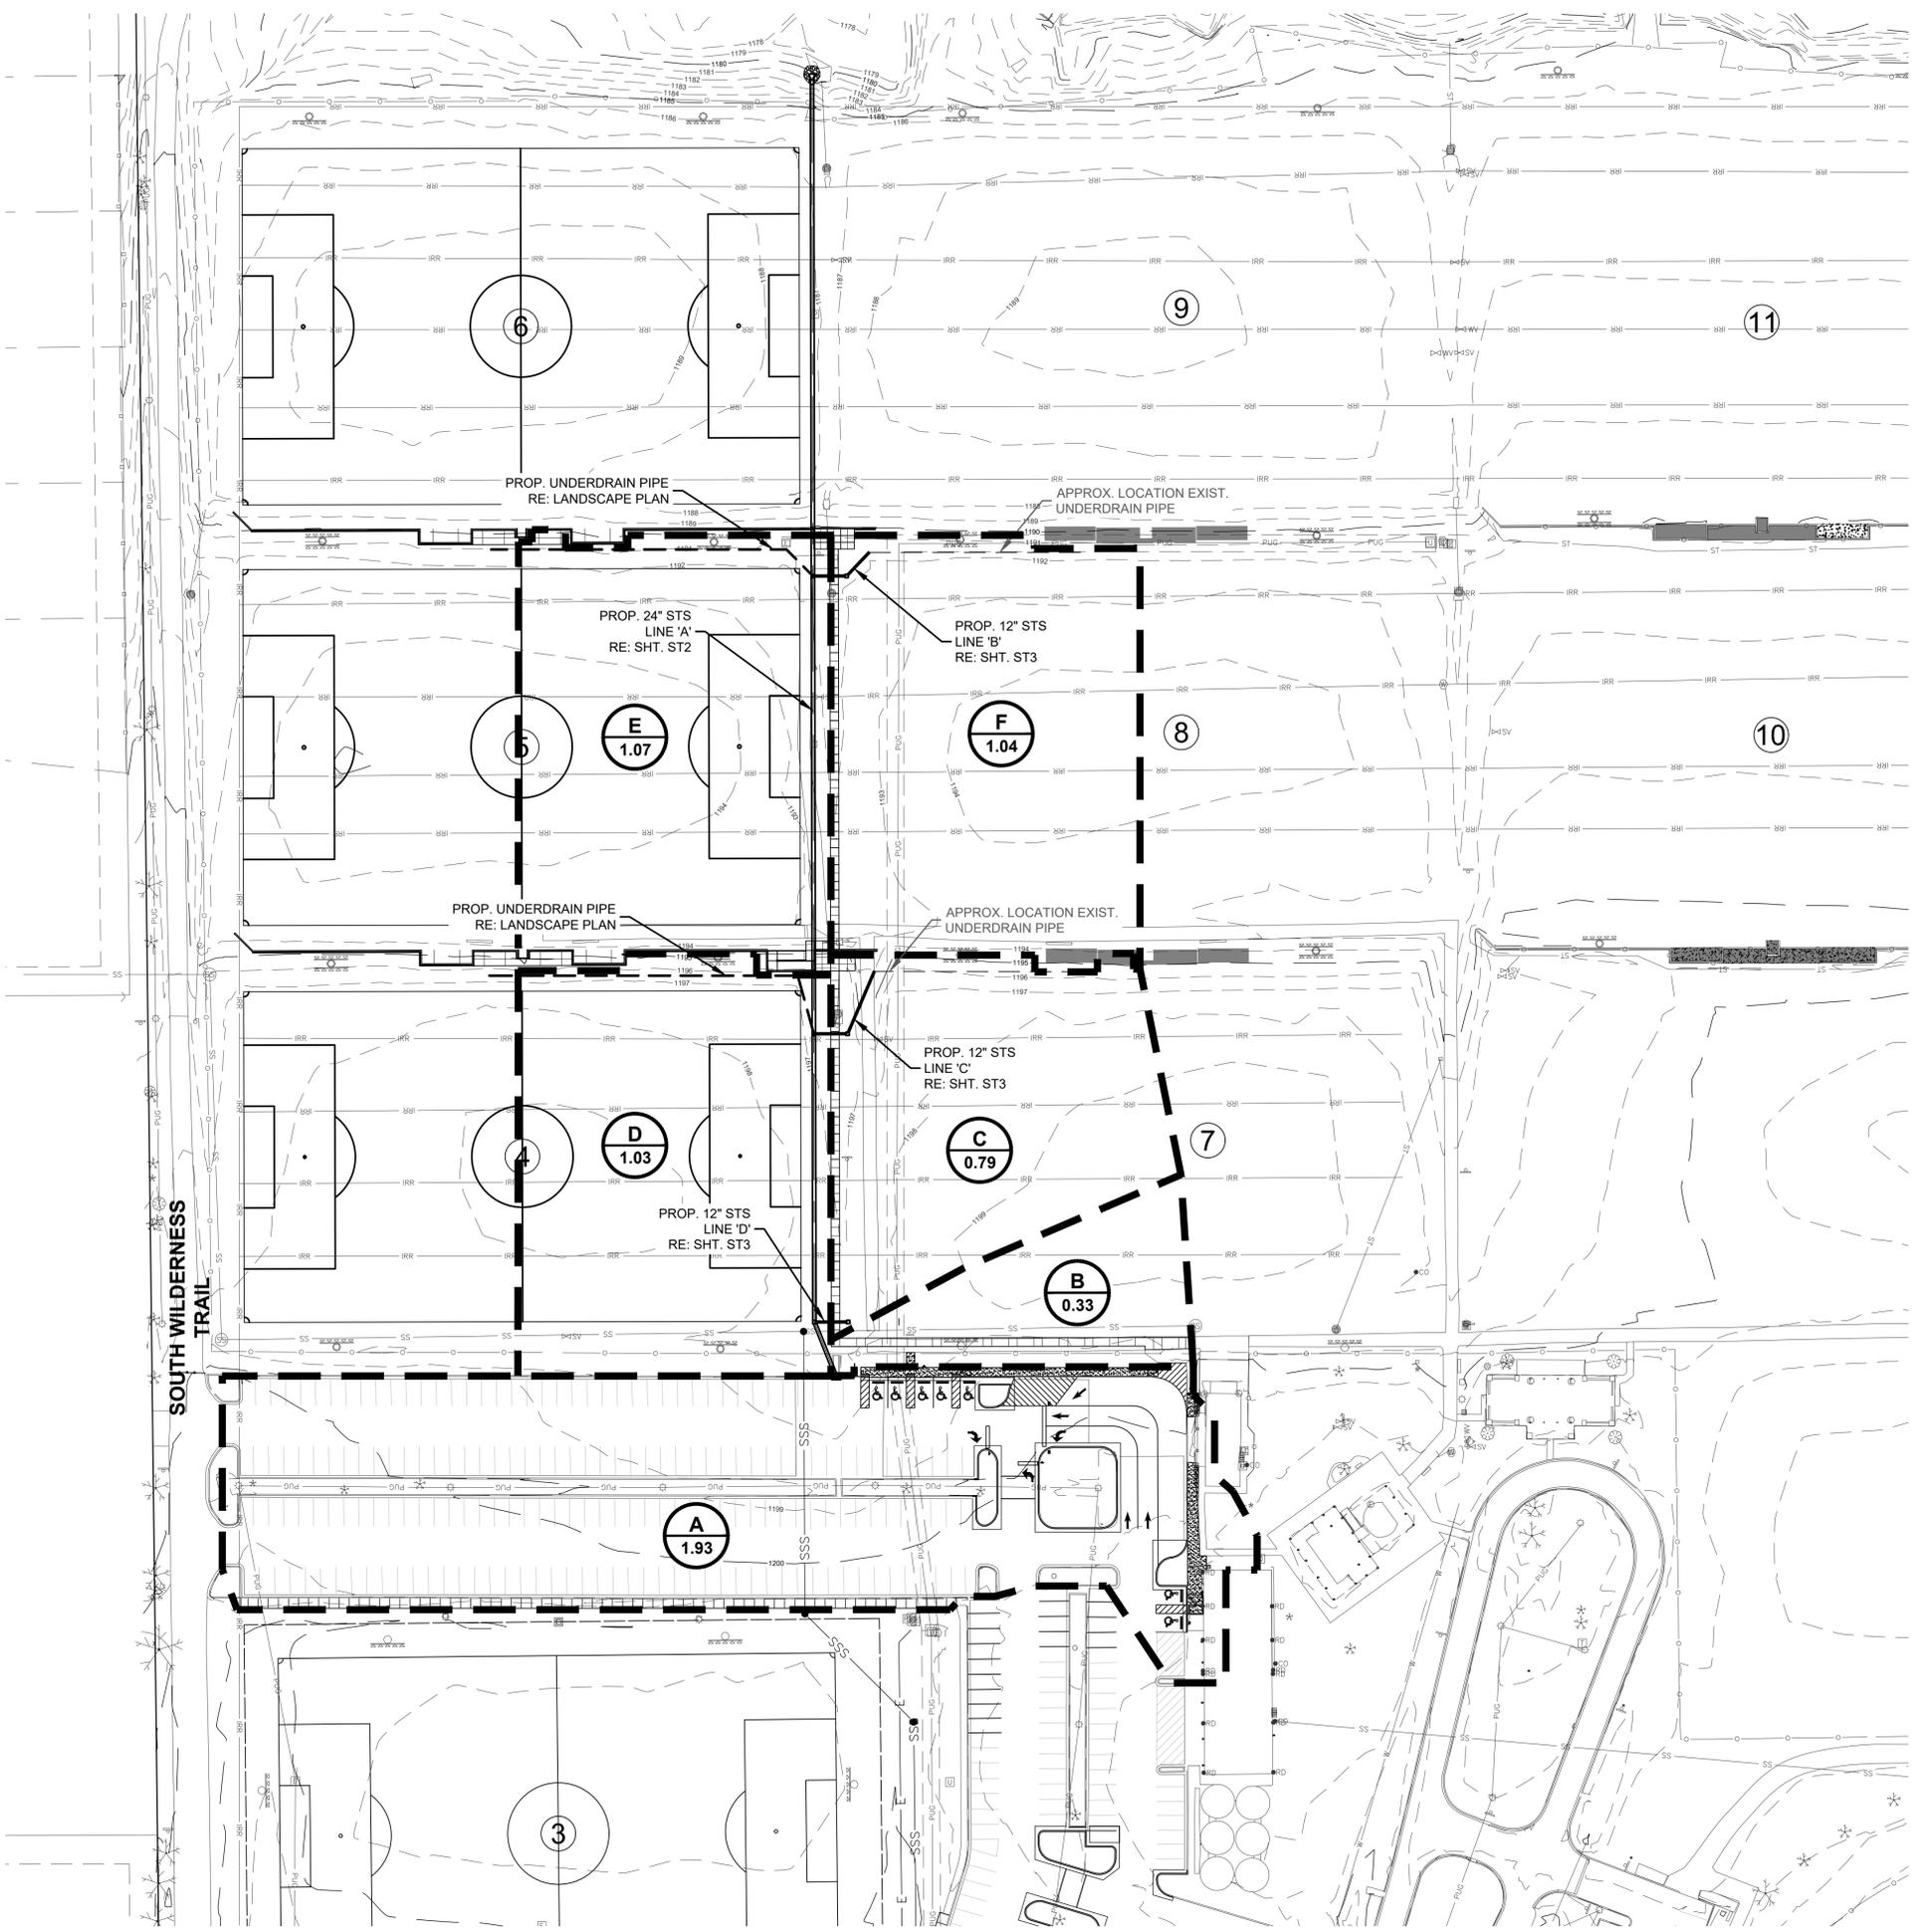

DRAINAGE AREA TABLE							
DRAINAGE AREA	AREA (AC)	Tc LENGTH (OVERLAND)	UPPER ELEV. (OVERLAND)	LOWER ELEV. (OVERLAND)	Tc (MIN)	Q100 CFS	STORM SEWER LINE
A	1.93	440	1201.50	1197.60	9.1	15.90	'A'
B	0.33	270	1199.60	1198.00	25.0	0.51	'D'
C	0.79	260	1199.60	1196.00	20.8	1.33	'C'
D	1.03	410	1199.00	1196.00	27.9	1.51	'A'
E	1.07	400	1195.40	1191.70	26.5	1.61	'A'
F	1.04	410	1195.40	1191.70	26.8	1.56	'B'

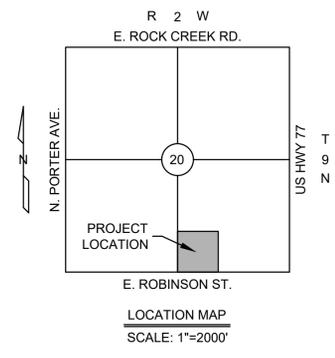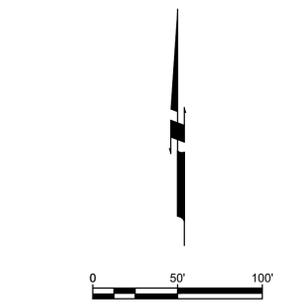

LEGEND	
	PROPOSED CONTOUR
	EXISTING CONTOUR
	DRAINAGE AREA BOUNDARY
	DRAINAGE AREA DESIGNATION DRAINAGE AREA (ACRES)
	FIELD NUMBER

ONE CALL UTILITY LOCATION NUMBER
 840-5032
 1-800-522-6543
 This number is to be used for information on the location of all underground utilities. Contact this number and other numbers specified in the plans prior to any excavation.

PDG
 PLANNING DESIGN GROUP
 LANDSCAPE ARCHITECTURE • RECREATIONAL DESIGN • LAND PLANNING
 5314 S. VALE AVE., SUITE 710, TULSA, OK 74135
 918.528.7225 918.528.1256 FAX
 WWW.PLANNINGDESIGNGROUP.COM

JA
 Johnson & Associates, Inc.
 1 E. Sheridan Ave., Suite 200
 Oklahoma City, OK 73104
 (405) 235-8075 FAX (405) 235-8078 www.jaac.com
 Certificate of Authorization #1494 Exp. Date: 06-30-2021
 ENGINEERS • SURVEYORS • PLANNERS

RENEWAL DATE: 04/30/2022

PROJECT INFORMATION	
PROJECT ADDRESS: 1001 E. ROBINSON ST., NORMAN, OKLAHOMA 73071	
PROJECT NO.	NA
DATE	09-14-20
DRAWN BY	CHECKED BY



**GRIFFIN SOCCER COMPLEX
 NORTHWEST FIELD
 RENOVATIONS
 NORMAN, OKLAHOMA**

ISSUE/ REVISIONS	
7/8/20	95% REVIEW SET

OWNER:
**THE CITY OF
 NORMAN
 PARKS &
 RECREATION**
 201-C WEST GRAY
 NORMAN, OK 73069
 (405) 366-5472

ST1
 GENERAL LAYOUT
 DRAINAGE AREA MAP

ACAD FILE: I:\ST1\HWY Fields Renovation\ST1-NW Fields\ST01.dwg, 8/11/2020 9:38 AM, Chris Gelpig
 XREF: LAYOUTS

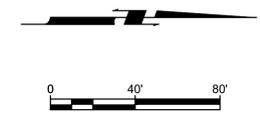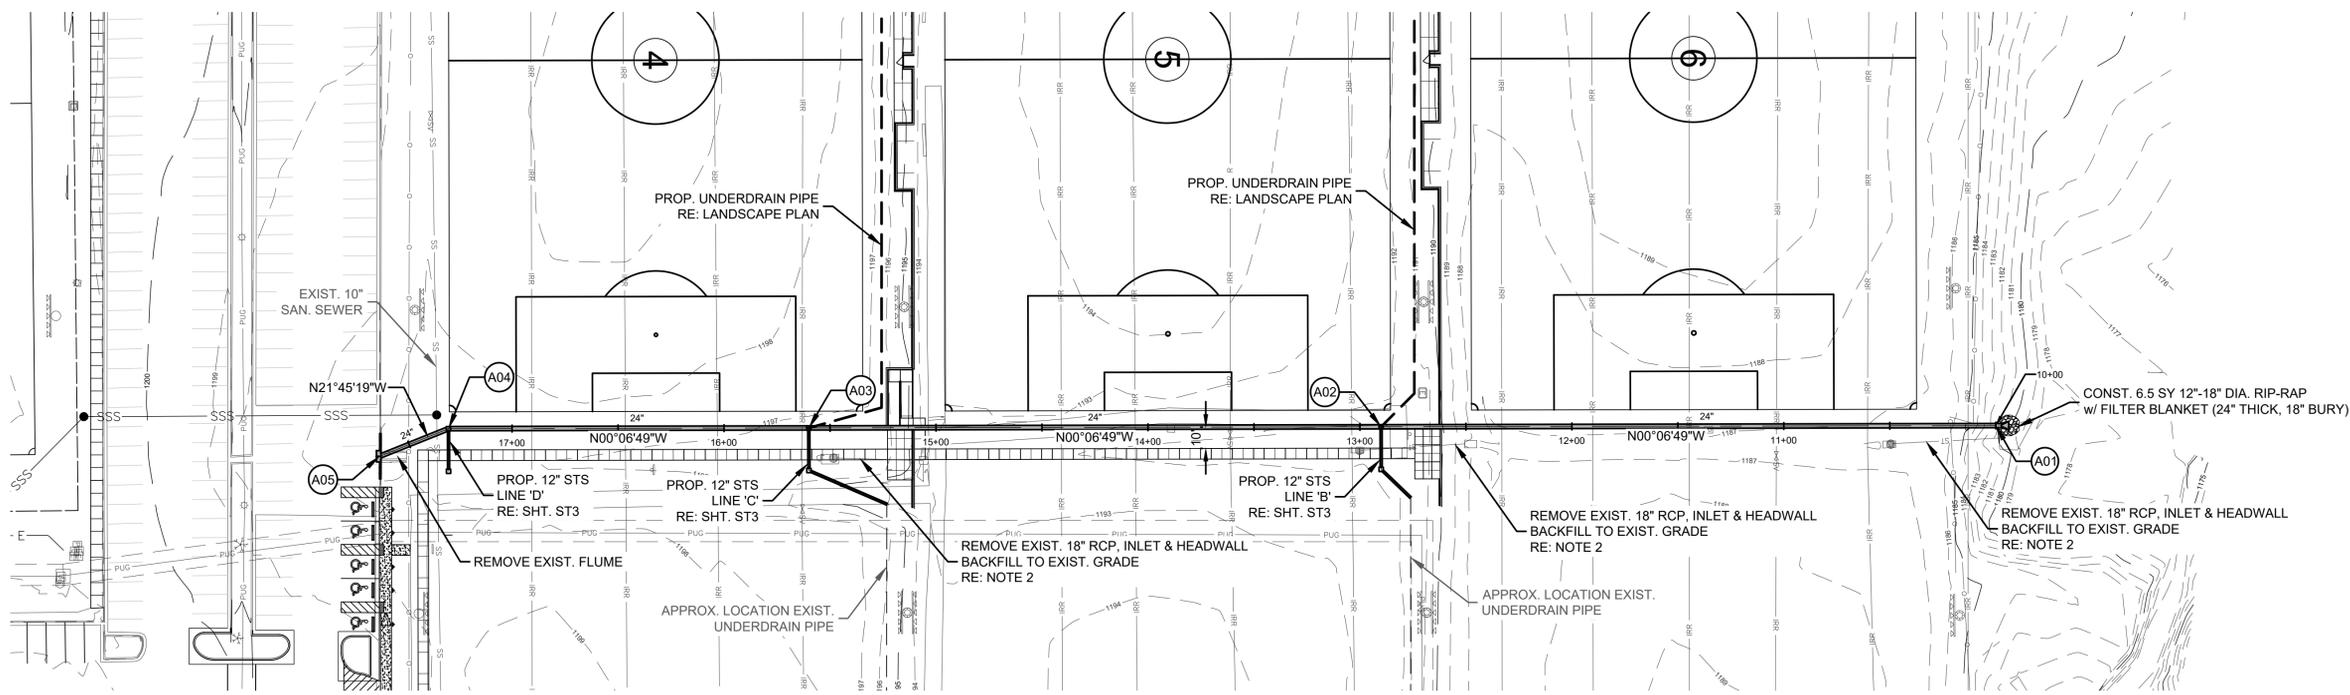

A05 STA. 17+65-CL LINE 'A'
 END CONSTRUCTION LINE 'A'
 CONST. 1-STD. DES. 2-3 CURB INLET
 SUMP CONDITION (3 HOODS EACH SIDE OF CL OF INLET)
 TG=1197.50
 FL N=1191.00

A04 STA. 17+30-CL LINE 'A'
 STA. 10+00-CL LINE 'D'
 CONST. 1-DRAIN BASIN
 RE: NOTE 1
 TR=1197.50
 FL S=1190.62
 FL N=1190.62
 FL E=1193.50


A03 STA. 15+60-CL LINE 'A'
 STA. 10+00-CL LINE 'C'
 CONST. 1-DRAIN BASIN
 RE: NOTE 1
 TR=1196.75
 FL S=1188.75
 FL N=1188.75
 FL E=1193.00

A02 STA. 12+90-CL LINE 'A'
 STA. 10+00-CL LINE 'B'
 CONST. 1-DRAIN BASIN
 RE: NOTE 1
 TR=1192.25
 FL S=1184.00
 FL N=1184.00
 FL E=1188.00

A01 STA. 10+00-CL LINE 'A'
 BEGIN CONSTRUCTION LINE 'A'
 CONST. 1-STD. 24" REINFORCED CAST-IN-PLACE
 CONCRETE HEADWALL, RE: SHT. ST6
 FL S=1179.94

NOTES:

- 1-ADS NYLOPLAST 24" DRAIN BASIN w/ 24" PEDESTRIAN GRATE 2499CGP OR APPROVED EQUIVALENT. RE: SHT. ST4 FOR DETAILS
2. ALL FILL AREAS INDICATED SHALL BE COMPACTED TO 95% STANDARD PROCTOR DENSITY PRIOR TO CONSTRUCTION IN ACCORDANCE WITH GEOTECHNICAL REPORT RECOMMENDATIONS.

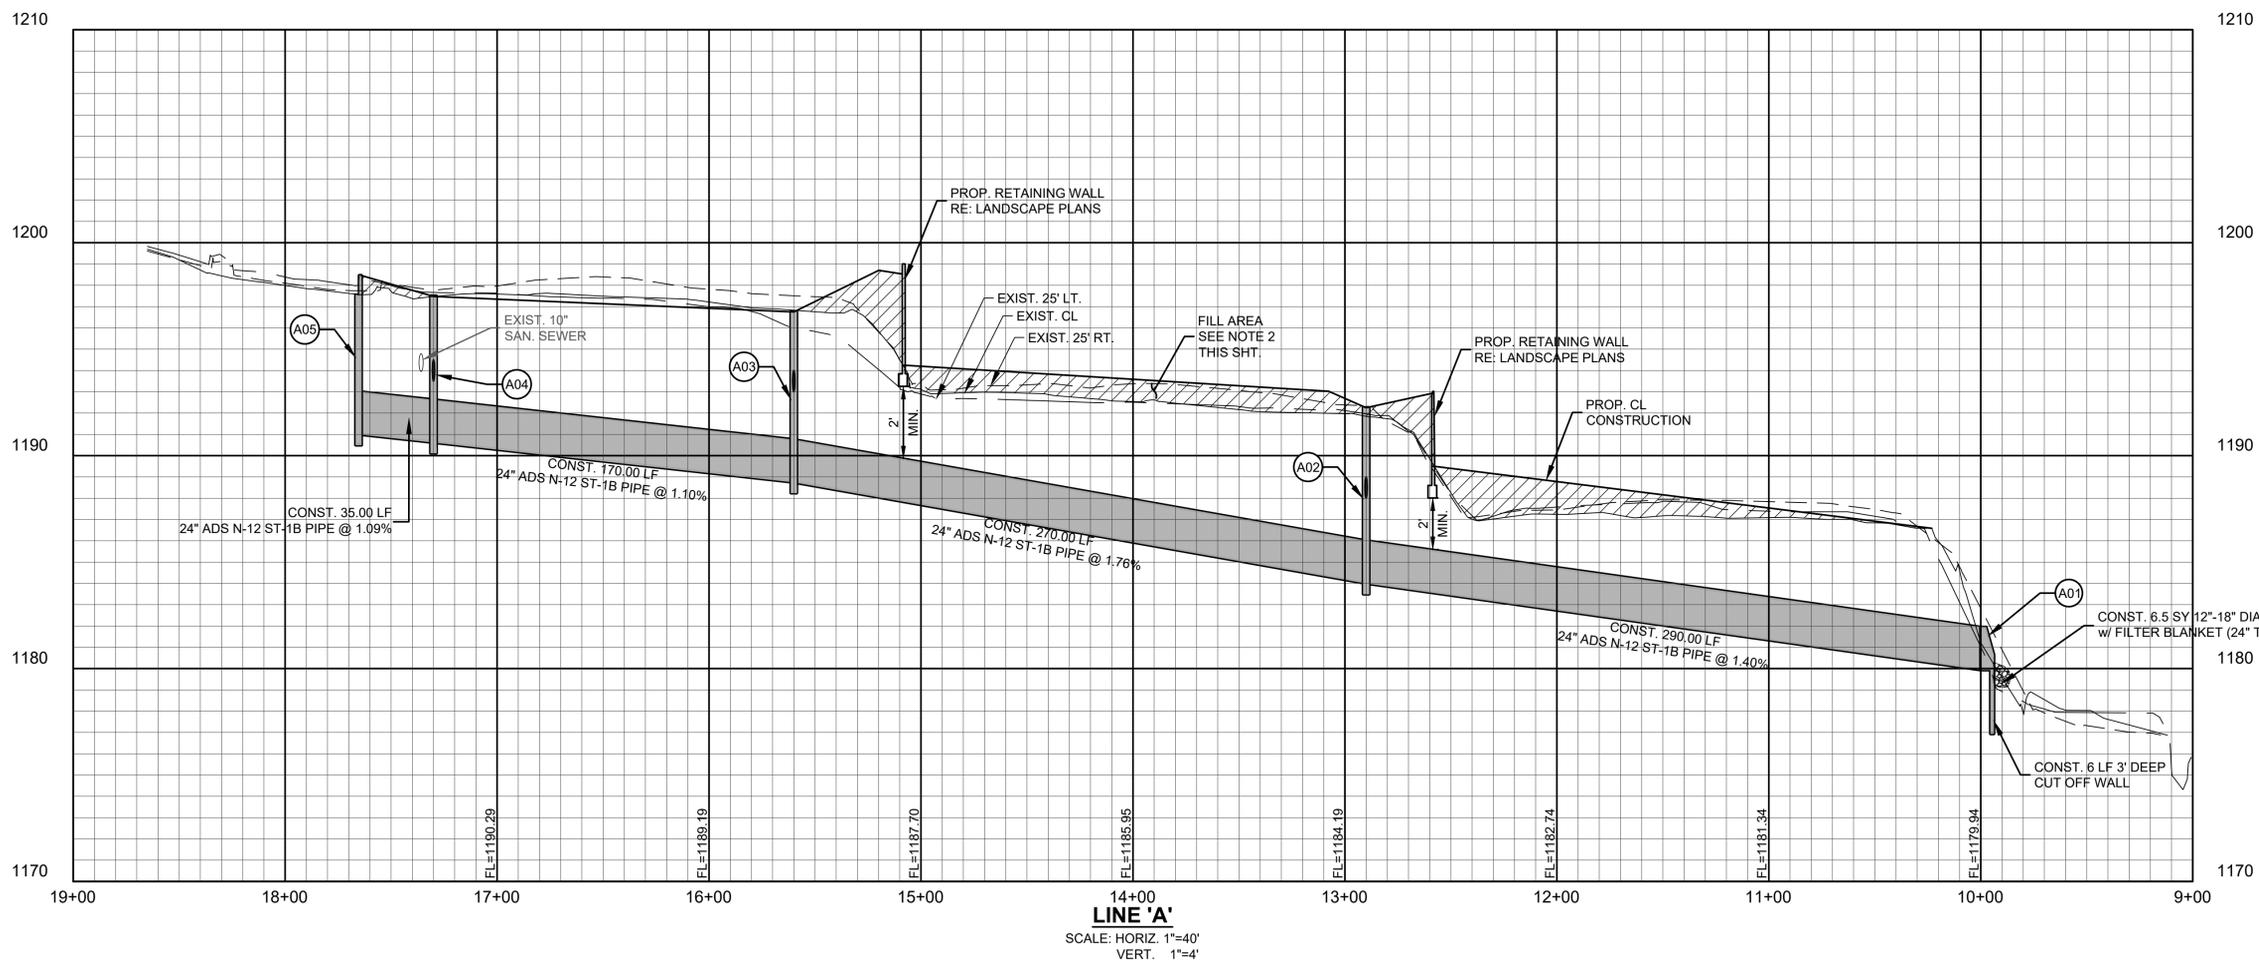

1210
1200
1190
1180
1170

1210
1200
1190
1180
1170

19+00 18+00 17+00 16+00 15+00 14+00 13+00 12+00 11+00 10+00 9+00

LINE 'A'
 SCALE: HORIZ. 1"=40'
 VERT. 1"=4'

ONE CALL UTILITY LOCATION NUMBER
 840-5032
 1-800-522-6543
 This number is to be used for information on the location of all underground utilities. Contact this number and other numbers specified in the plans prior to any excavation.

PROJECT INFORMATION

PROJECT ADDRESS:
 1001 E. ROBINSON ST.,
 NORMAN, OKLAHOMA 73071

PROJECT NO.	NA
DATE	09-14-20
DRAWN BY	CHECKED BY

**GRIFFIN SOCCER COMPLEX
 NORTHWEST FIELD
 RENOVATIONS
 NORMAN, OKLAHOMA**

ISSUE/ REVISIONS

7/8/20	95% REVIEW SET

OWNER:
**THE CITY OF
 NORMAN
 PARKS &
 RECREATION**
 201-C WEST GRAY
 NORMAN, OK 73069
 (405) 366-5472

ST2
 STORM SEWER PLAN &
 PROFILE LINE 'A'

A040.FLE: I:\3070\Drawings\Renovations\3070-NW-FIELD-SS-2020.dwg, 8/11/2020 9:38 AM, Chris Gelpi
 XREF: L04022



RENEWAL DATE: 04/30/2022

PROJECT INFORMATION

PROJECT ADDRESS:

1001 E. ROBINSON ST.,
 NORMAN, OKLAHOMA 73071

PROJECT NO.	NA
DATE	09-14-20
DRAWN BY	CHECKED BY

**GRIFFIN SOCCER COMPLEX
 NORTHWEST FIELD
 RENOVATIONS
 NORMAN, OKLAHOMA**

ISSUE/ REVISIONS




7/8/20	95% REVIEW SET

OWNER:

**THE CITY OF
 NORMAN
 PARKS &
 RECREATION**
 201-C WEST GRAY
 NORMAN, OK 73069
 (405) 366-5472

ST3

**STORM SEWER PLAN &
 PROFILE LINES 'B', 'C', & 'D'**

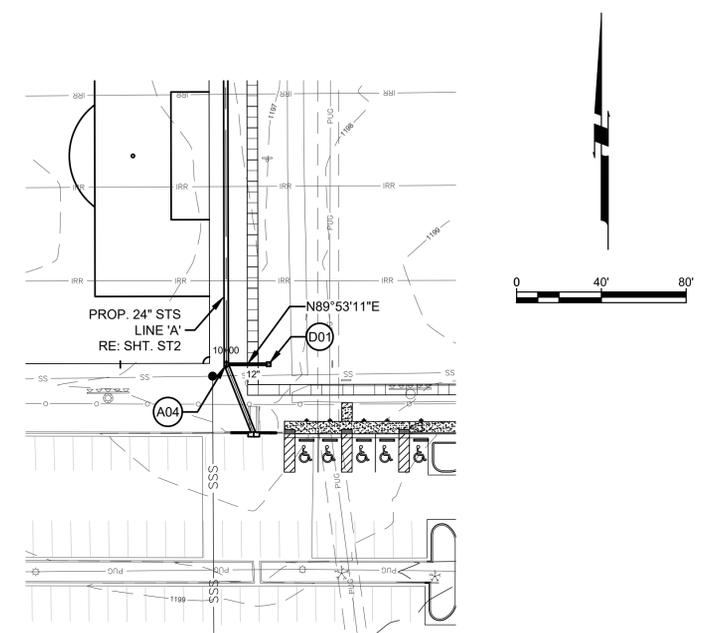
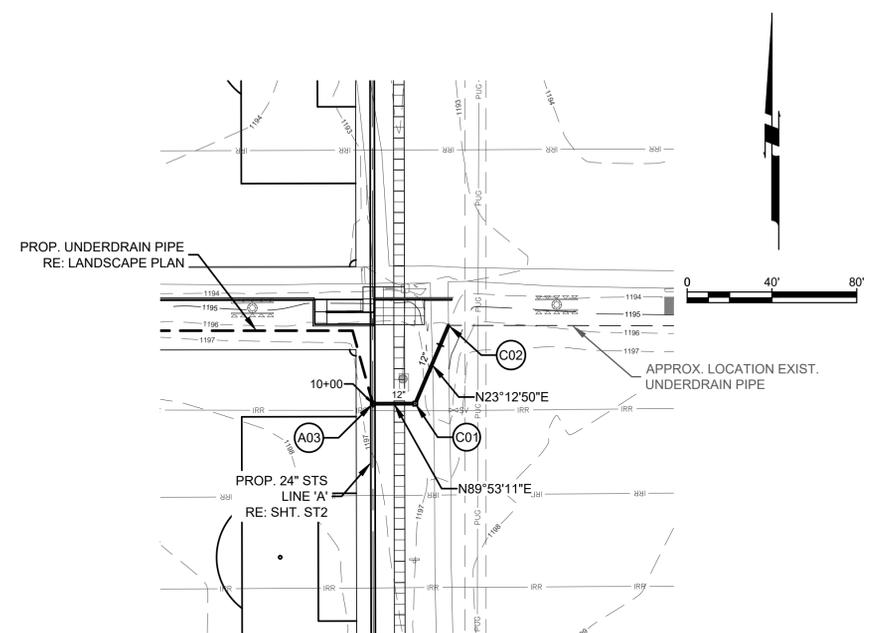
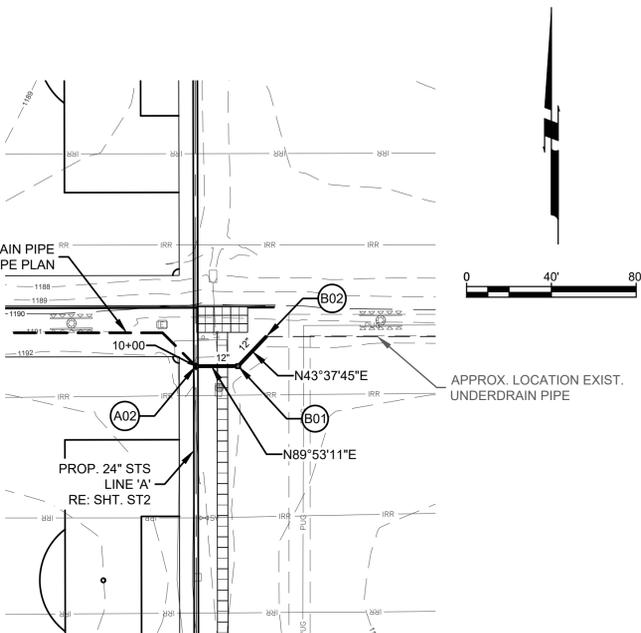


- A02** STA. 10+00-CL LINE 'B'
 STA. 12+90-CL LINE 'A'
 BEGIN CONSTRUCTION LINE 'B'
 1-DRAIN BASIN
 RE: NOTE 1
 TR=1192.25
 FL S=1184.00
 FL N=1184.00
 FL E=1188.00
- B01** STA. 10+20-CL LINE 'B'
 CONST. 1-DRAIN BASIN
 RE: NOTE 1
 TR=1192.25
 FL W=1188.50
 FL NE=1188.50
- B02** STA. 10+39.21-CL LINE 'B'
 END CONSTRUCTION LINE 'B'
 CONNECT 12" STS W/ EXIST. UNDERDRAIN (NOTE 3)
 CONTRACTOR TO VERIFY FL
 PRIOR TO CONSTRUCTION

- A03** STA. 10+00-CL LINE 'C'
 STA. 15+60-CL LINE 'A'
 BEGIN CONSTRUCTION LINE 'C'
 1-DRAIN BASIN
 RE: NOTE 1
 TR=1196.75
 FL S=1188.75
 FL N=1188.75
 FL E=1193.00
- C01** STA. 10+20-CL LINE 'C'
 CONST. 1-DRAIN BASIN
 RE: NOTE 1
 TR=1196.75
 FL W=1193.50
 FL NE=1193.50
- C02** STA. 10+59.90-CL LINE 'C'
 END CONSTRUCTION LINE 'C'
 CONNECT 12" STS W/ EXIST. UNDERDRAIN (NOTE 3)
 CONTRACTOR TO VERIFY FL
 PRIOR TO CONSTRUCTION

- A04** STA. 10+00-CL LINE 'D'
 STA. 17+30-CL LINE 'A'
 BEGIN CONSTRUCTION LINE 'D'
 1-DRAIN BASIN
 RE: NOTE 1
 TR=1197.50
 FL S=1190.62
 FL N=1190.62
 FL E=1193.50
- D01** STA. 10+20-CL LINE 'D'
 END CONSTRUCTION LINE 'D'
 CONST. 1-DRAIN BASIN
 RE: NOTE 1
 TR=1197.57
 FL W=1194.00

- NOTES:**
- 1-ADS NYLOPLAST 24" DRAIN BASIN w/ 24" PEDESTRIAN GRATE 2499CGP OR APPROVED EQUIVALENT.
 RE: SHEET ST4 FOR DETAILS
 - ALL FILL AREAS INDICATED SHALL BE COMPACTED TO 95% STANDARD PROCTOR DENSITY PRIOR TO CONSTRUCTION IN ACCORDANCE WITH GEOTECHNICAL REPORT RECOMMENDATIONS.
 - CONTRACTOR SHALL PROVIDE APPROPRIATE FITTINGS & ADAPTERS AS NECESSARY TO ENSURE A WATERTIGHT CONNECTION BETWEEN THE NEW & EXIST. PIPE.

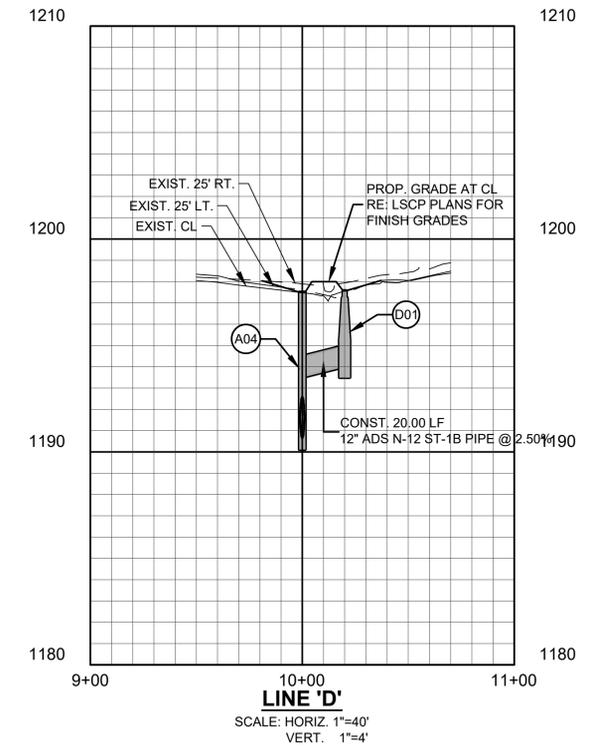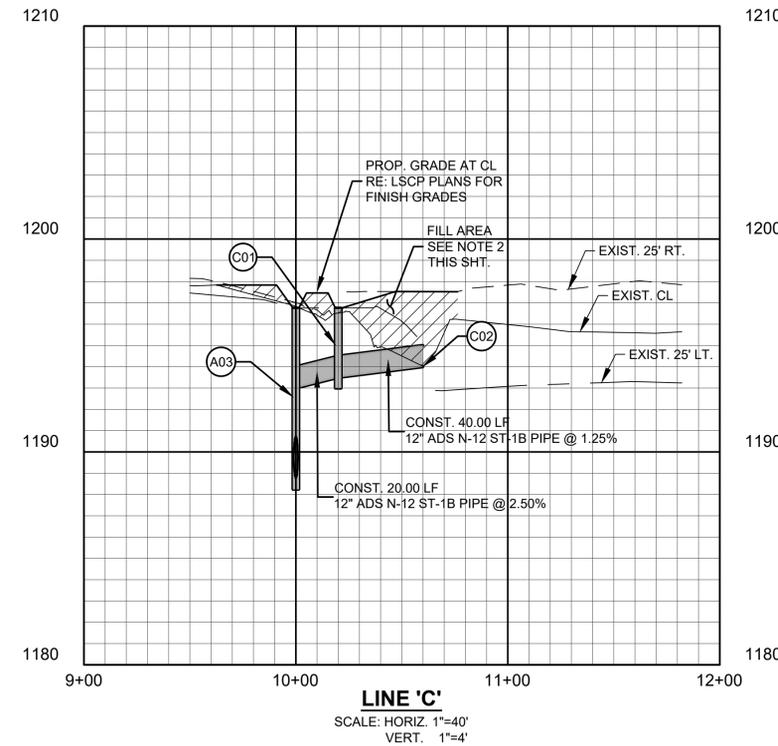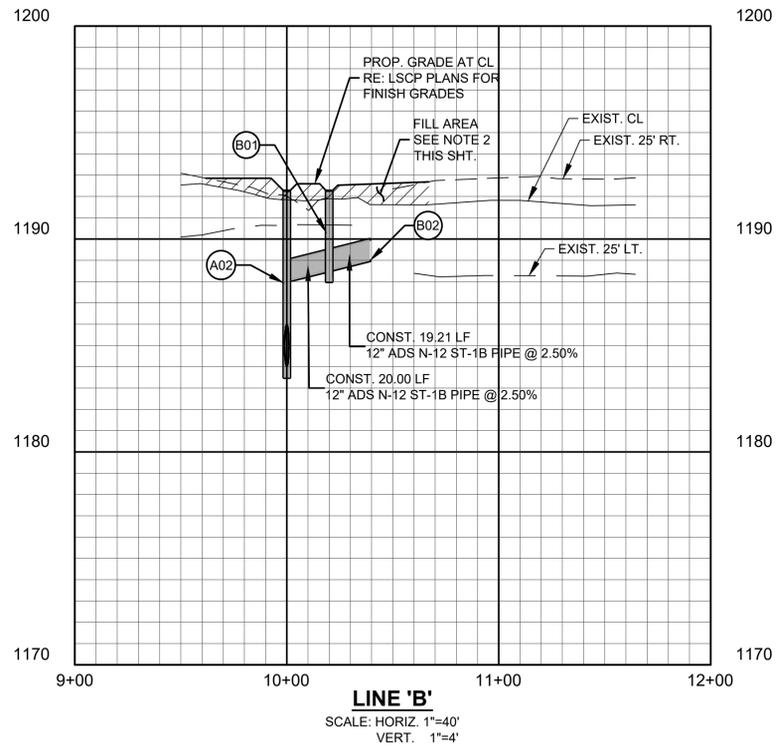

ONE CALL UTILITY LOCATION NUMBER
 840-5032
 1-800-522-6543
 This number is to be used for information on the location of all underground utilities. Contact this number and other numbers specified in the plans prior to any excavation.

ACAD FILE: I:\3167\07\07\Fields\Renovations\3167-NW FIELD STORM.dwg, 8/11/2020 9:38 AM, Chris Gelpig
 XREF: L00025