


Robinson Underpass Project

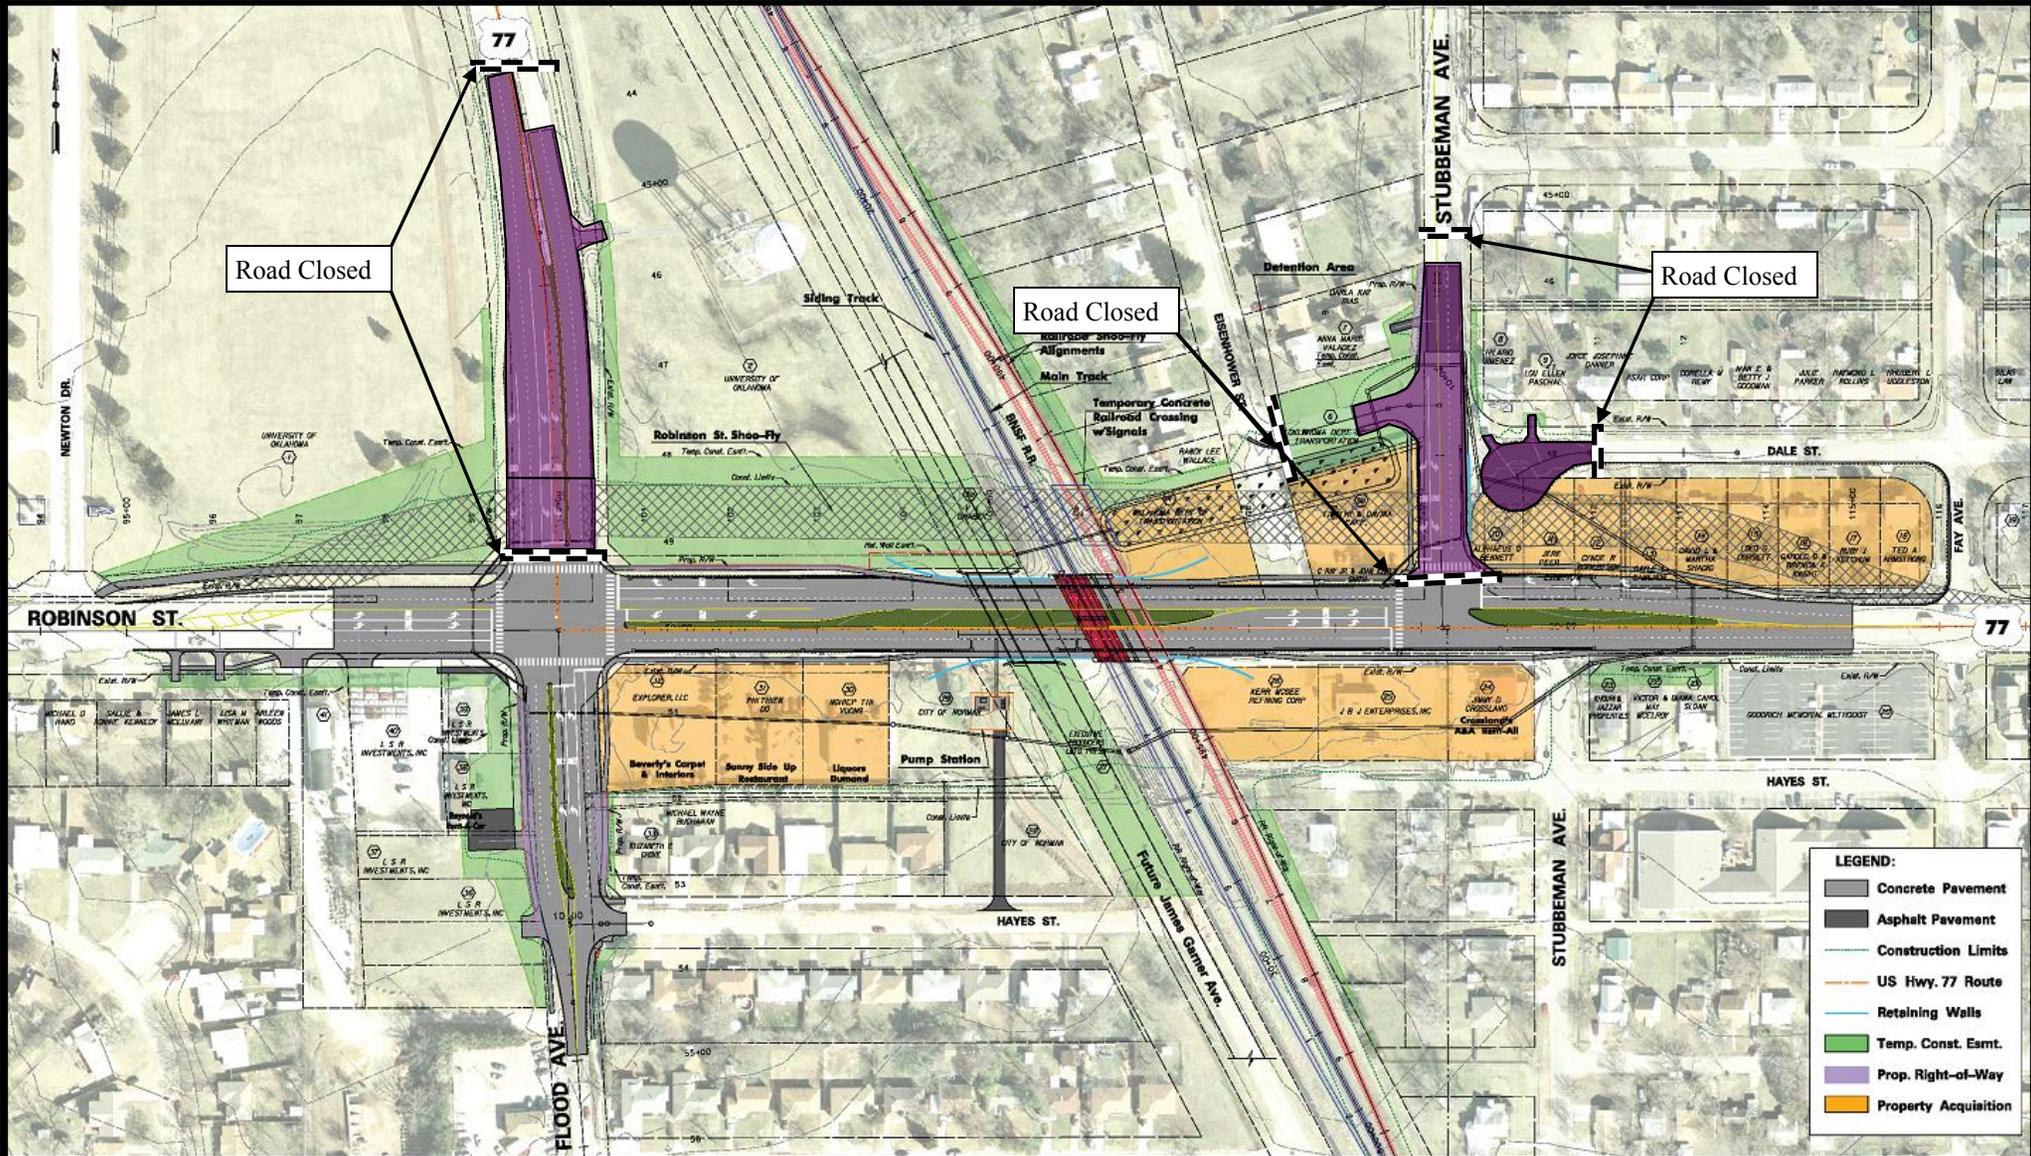

Map Legend

- Final Phase - Stubbeman Ave., Dale St. & Flood Ave. Construction
- Road Closed Barricade

LEGEND:	
	Concrete Pavement
	Asphalt Pavement
	Construction Limits
	US Hwy. 77 Route
	Retaining Walls
	Temp. Const. Esmt.
	Prop. Right-of-Way
	Property Acquisition