



3 M (10') PERIMETER EASEMENT

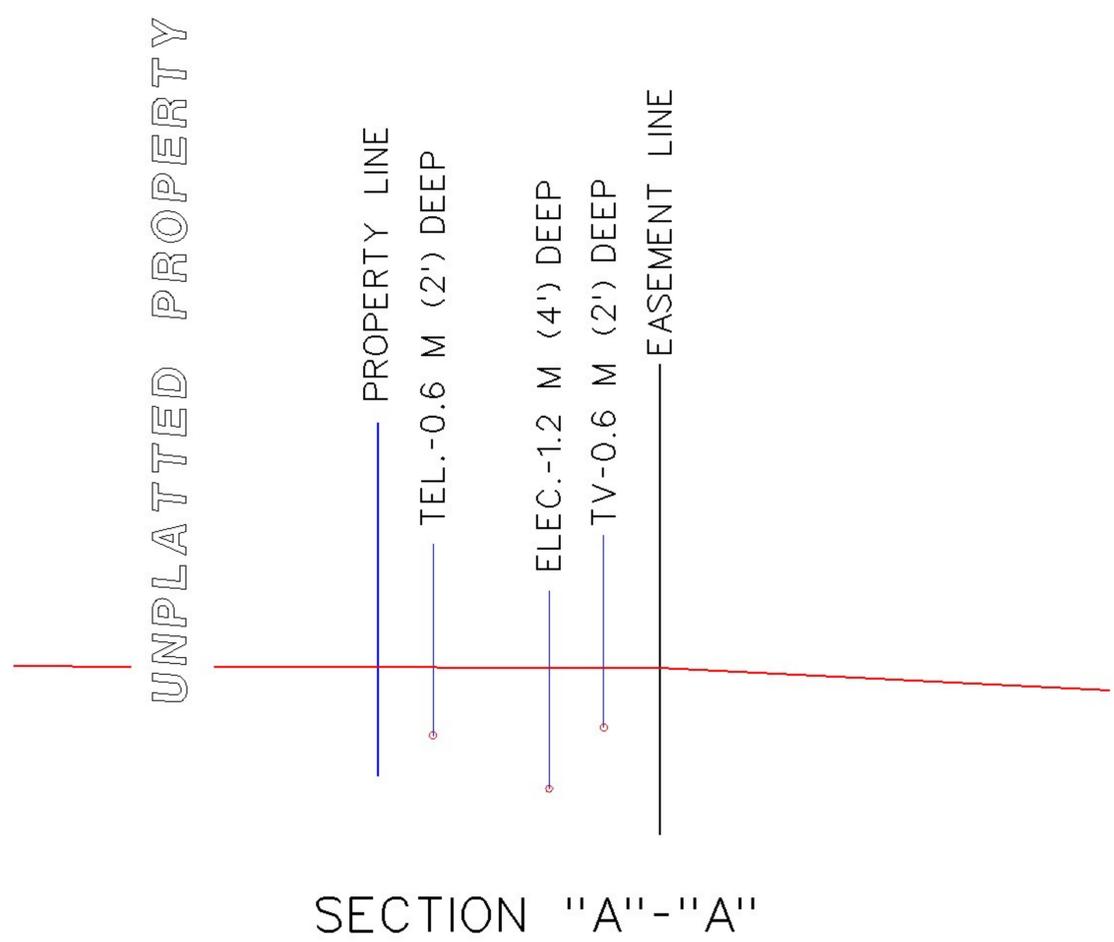


METRIC UNITS ARE IN METERS WITH ENGLISH UNITS IN PARENTHESIS, UNLESS INDICATED OTHERWISE.

RESIDENTIAL EASEMENT UTILITY LOCATIONS

City Engineer Approval:		CITY OF NORMAN, OKLAHOMA	
Approval Date:	Revision Date: 10-20-2004	Rev. No. 0	DRAWING NO. UL 01A

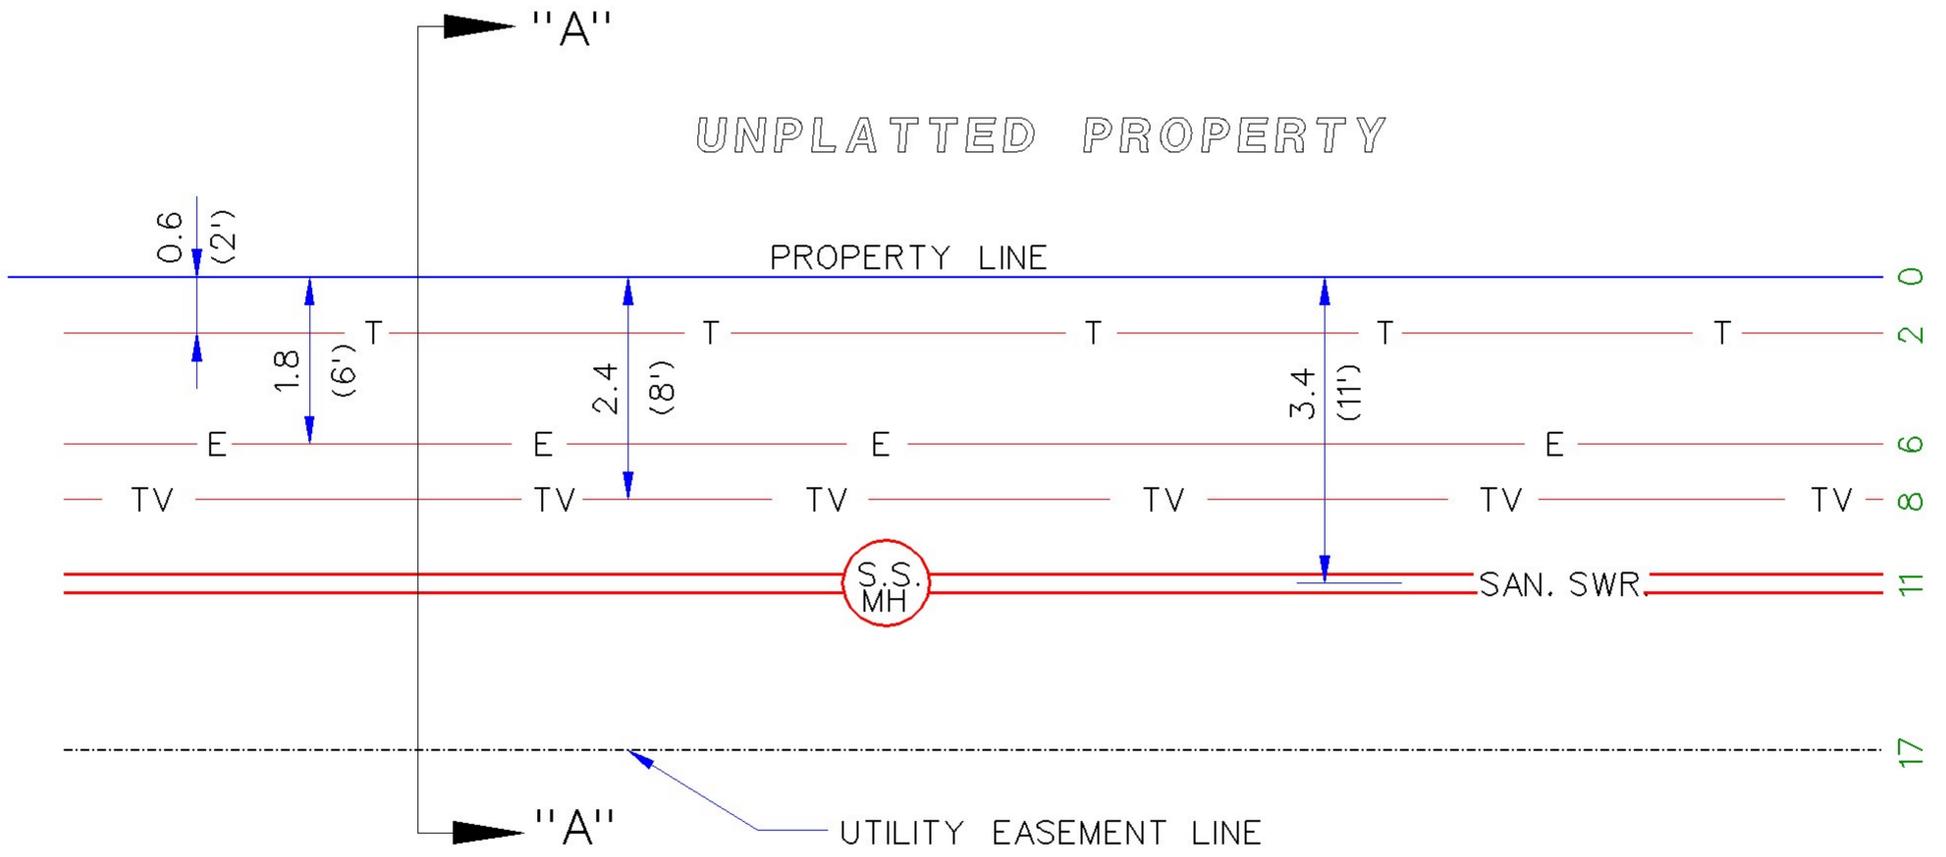

4.75 M (17') PERIMETER EASEMENT  
(WITH SEWER AT REAR)<sup>#</sup>

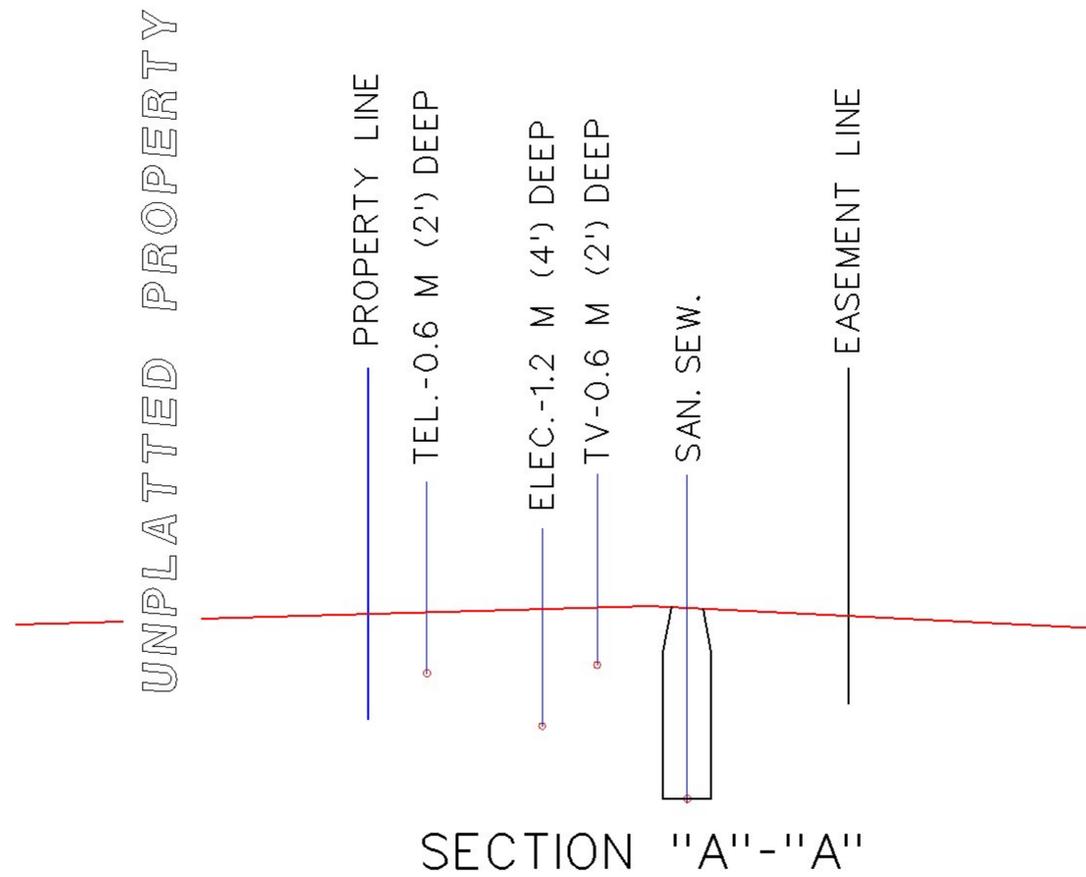

<sup>#</sup> Note:  
The Sanitary Sewer at rear of lot  
must be approved by the Utilities Engineer.

METRIC UNITS ARE IN METERS WITH ENGLISH UNITS IN PARENTHESIS, UNLESS INDICATED OTHERWISE.

## RESIDENTIAL EASEMENT UTILITY LOCATIONS

City Engineer Approval:


CITY OF NORMAN, OKLAHOMA

Approval Date:


Revision Date: 10-20-2004

Rev. No. 0


DRAWING NO. UL 01B

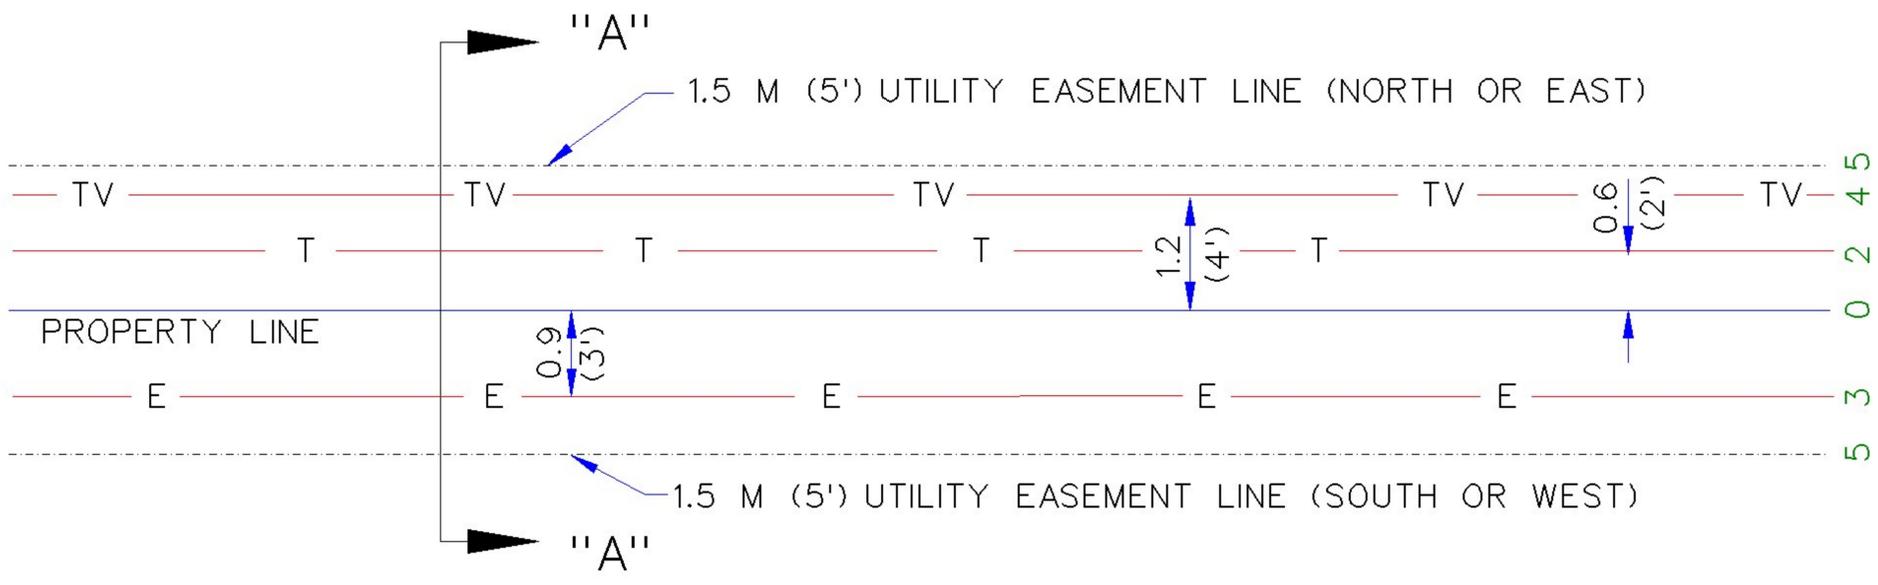

BACK TO BACK 1.5 M (5') EASEMENTS  
SEWER IN FRONT & SINGLE ELECTRIC

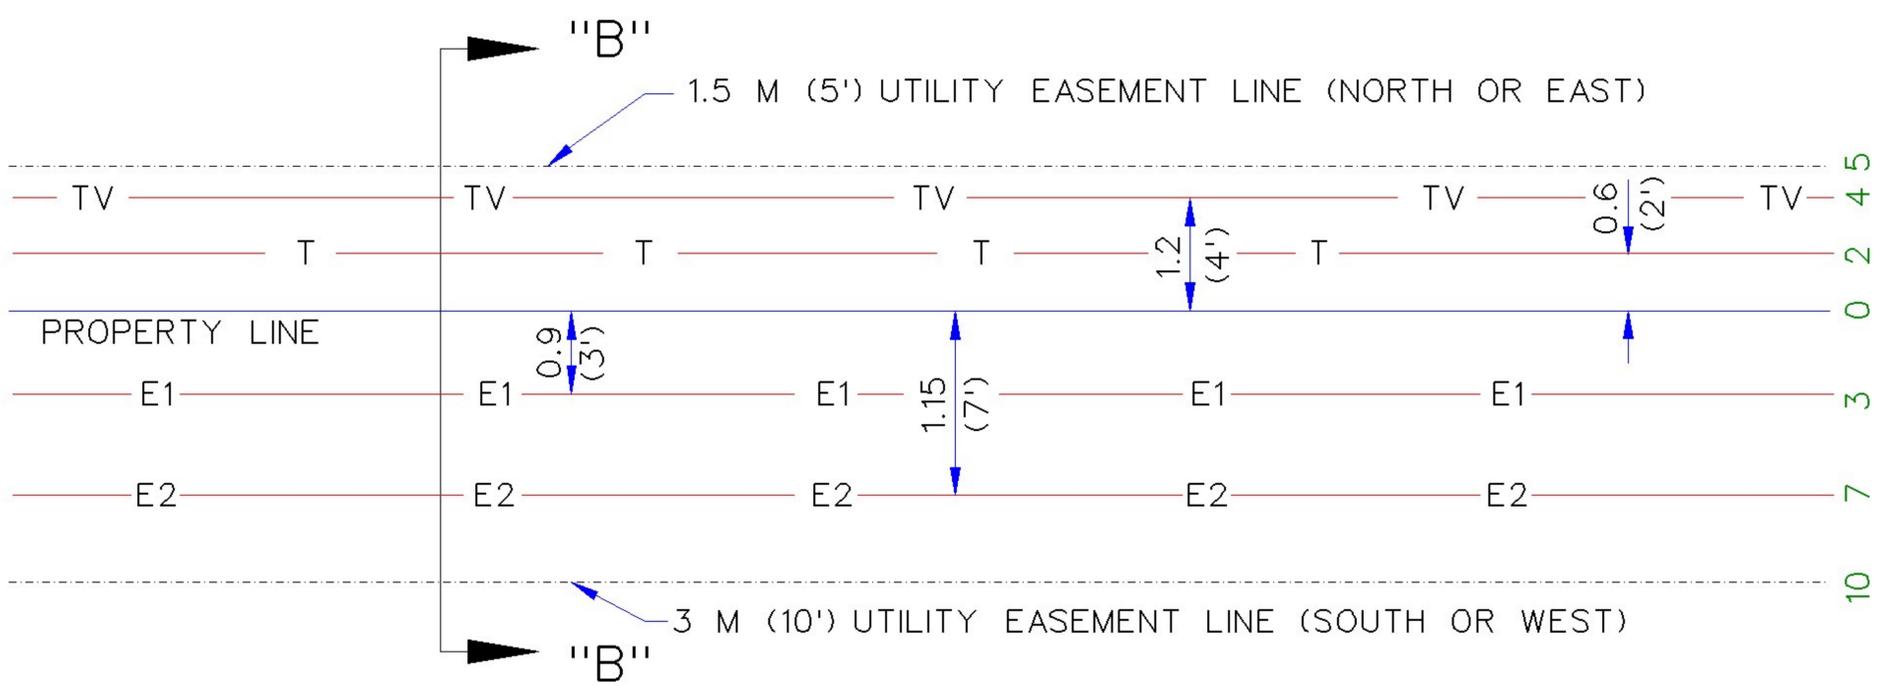

BACK TO BACK 1.5 M (5') EASEMENT & 3 M (10') EASEMENT  
SEWER IN FRONT & TWO ELECTRIC

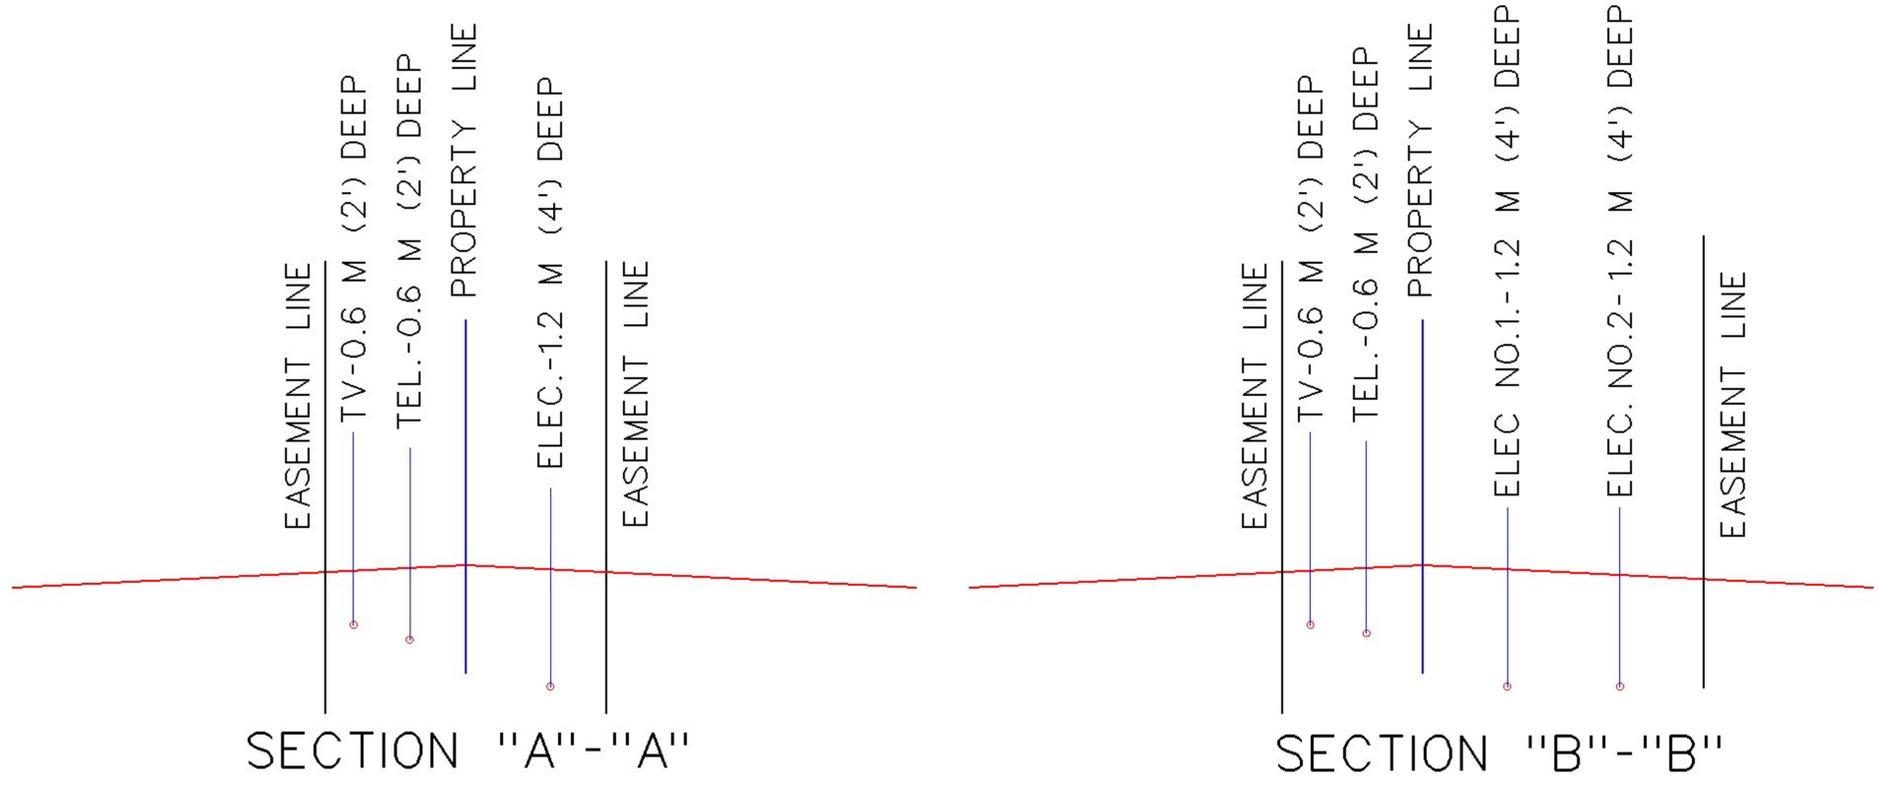

METRIC UNITS ARE IN METERS WITH ENGLISH UNITS IN PARENTHESIS, UNLESS INDICATED OTHERWISE.

## RESIDENTIAL EASEMENT UTILITY LOCATIONS

City Engineer Approval:


CITY OF NORMAN, OKLAHOMA

Approval Date:


Revision Date: 10-21-2004

Rev. No. 0

DRAWING NO. UL 01C

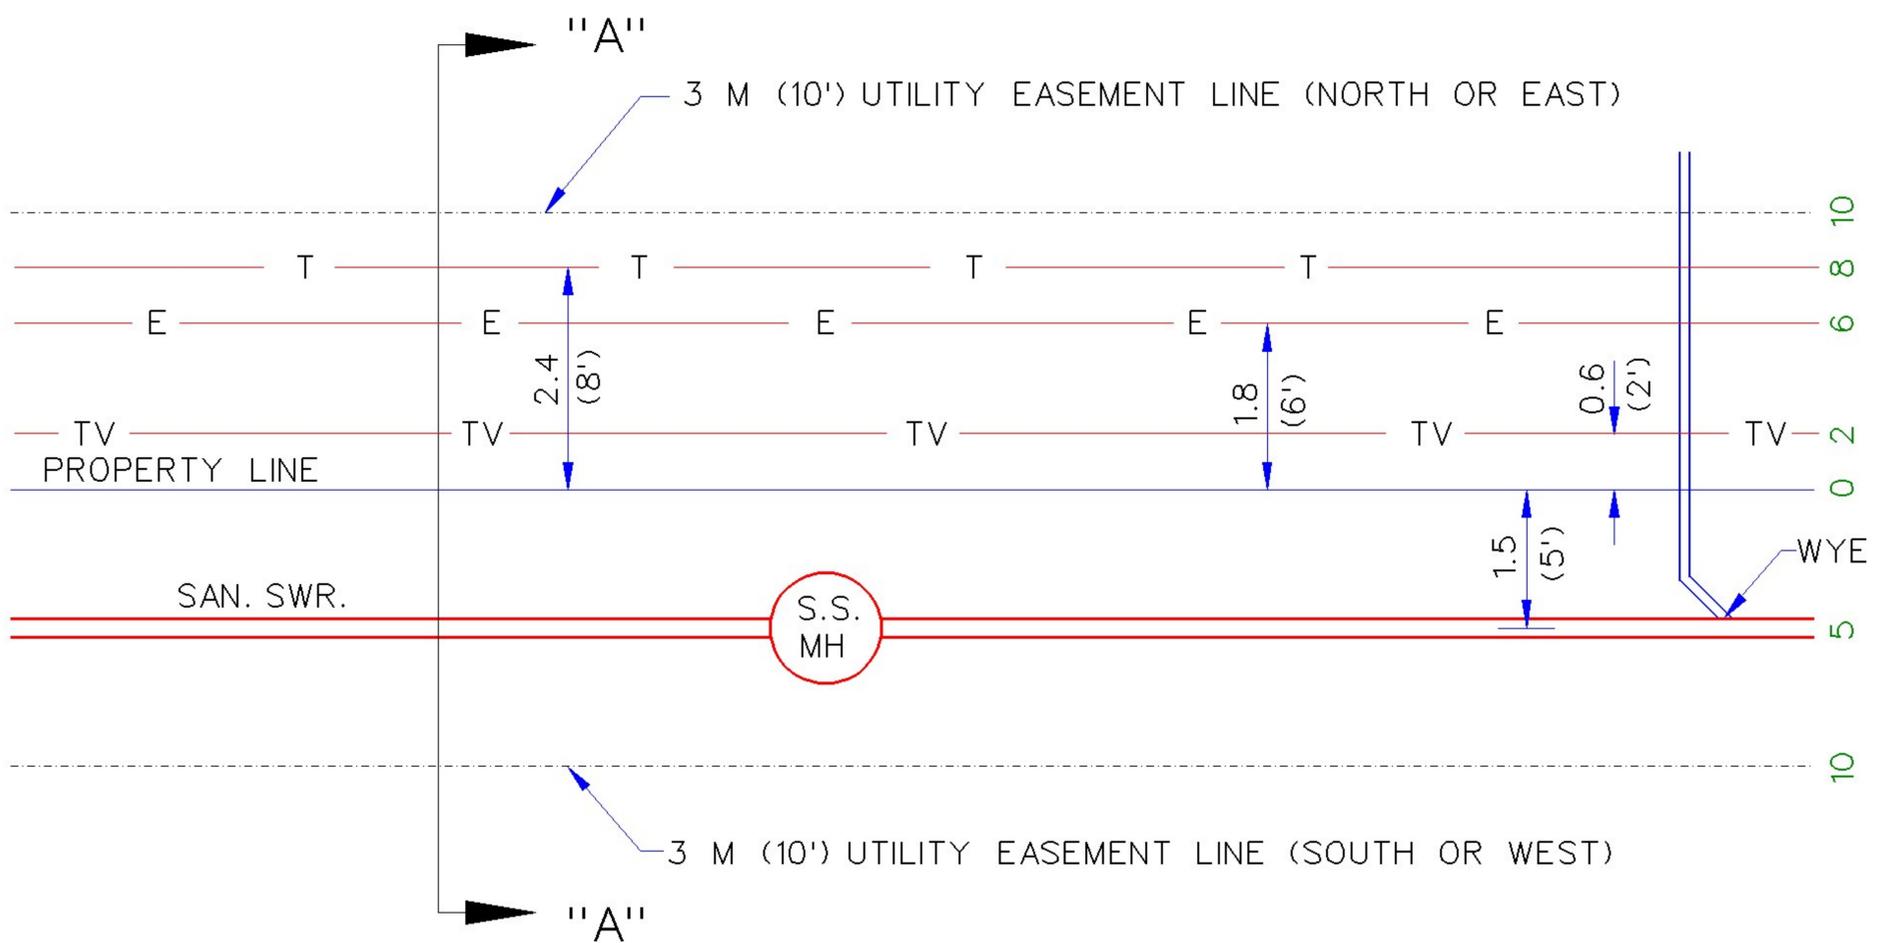

BACK TO BACK 3 M (10') EASEMENT  
(WITH SEWER AT REAR)<sup>#</sup>

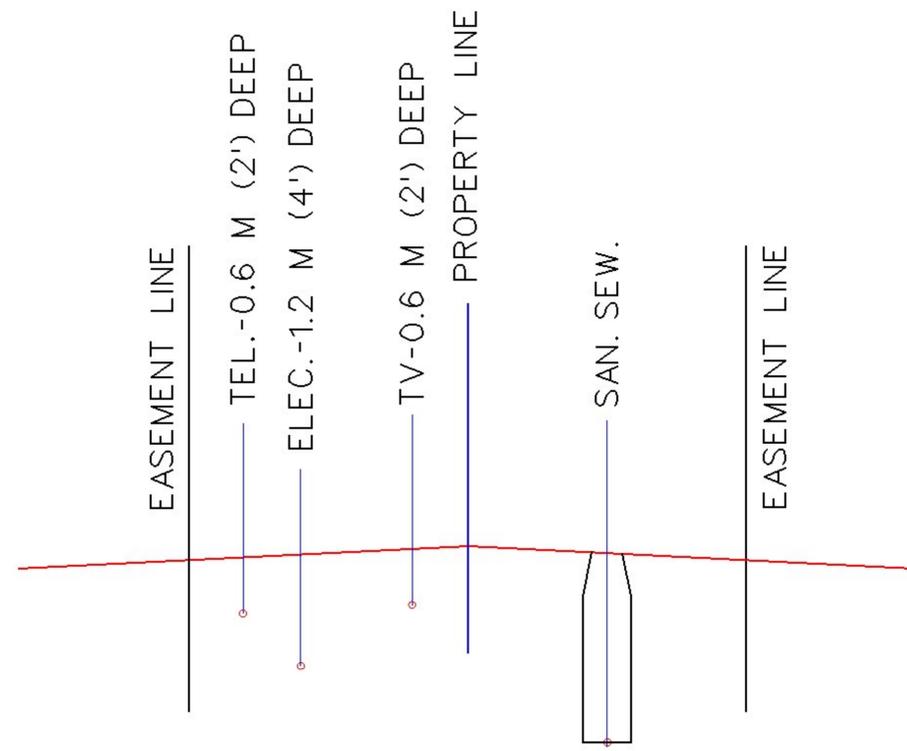


SECTION "A"- "A"

# Note:  
The Sanitary Sewer at rear of lot  
must be approved by the Utilities Engineer.


METRIC UNITS ARE IN METERS WITH ENGLISH UNITS IN PARENTHESIS, UNLESS INDICATED OTHERWISE.

RESIDENTIAL EASEMENT UTILITY LOCATIONS

City Engineer Approval:		CITY OF NORMAN, OKLAHOMA	
Approval Date:	Revision Date: 10-20-2004	Rev. No. 0	DRAWING NO. UL 01D

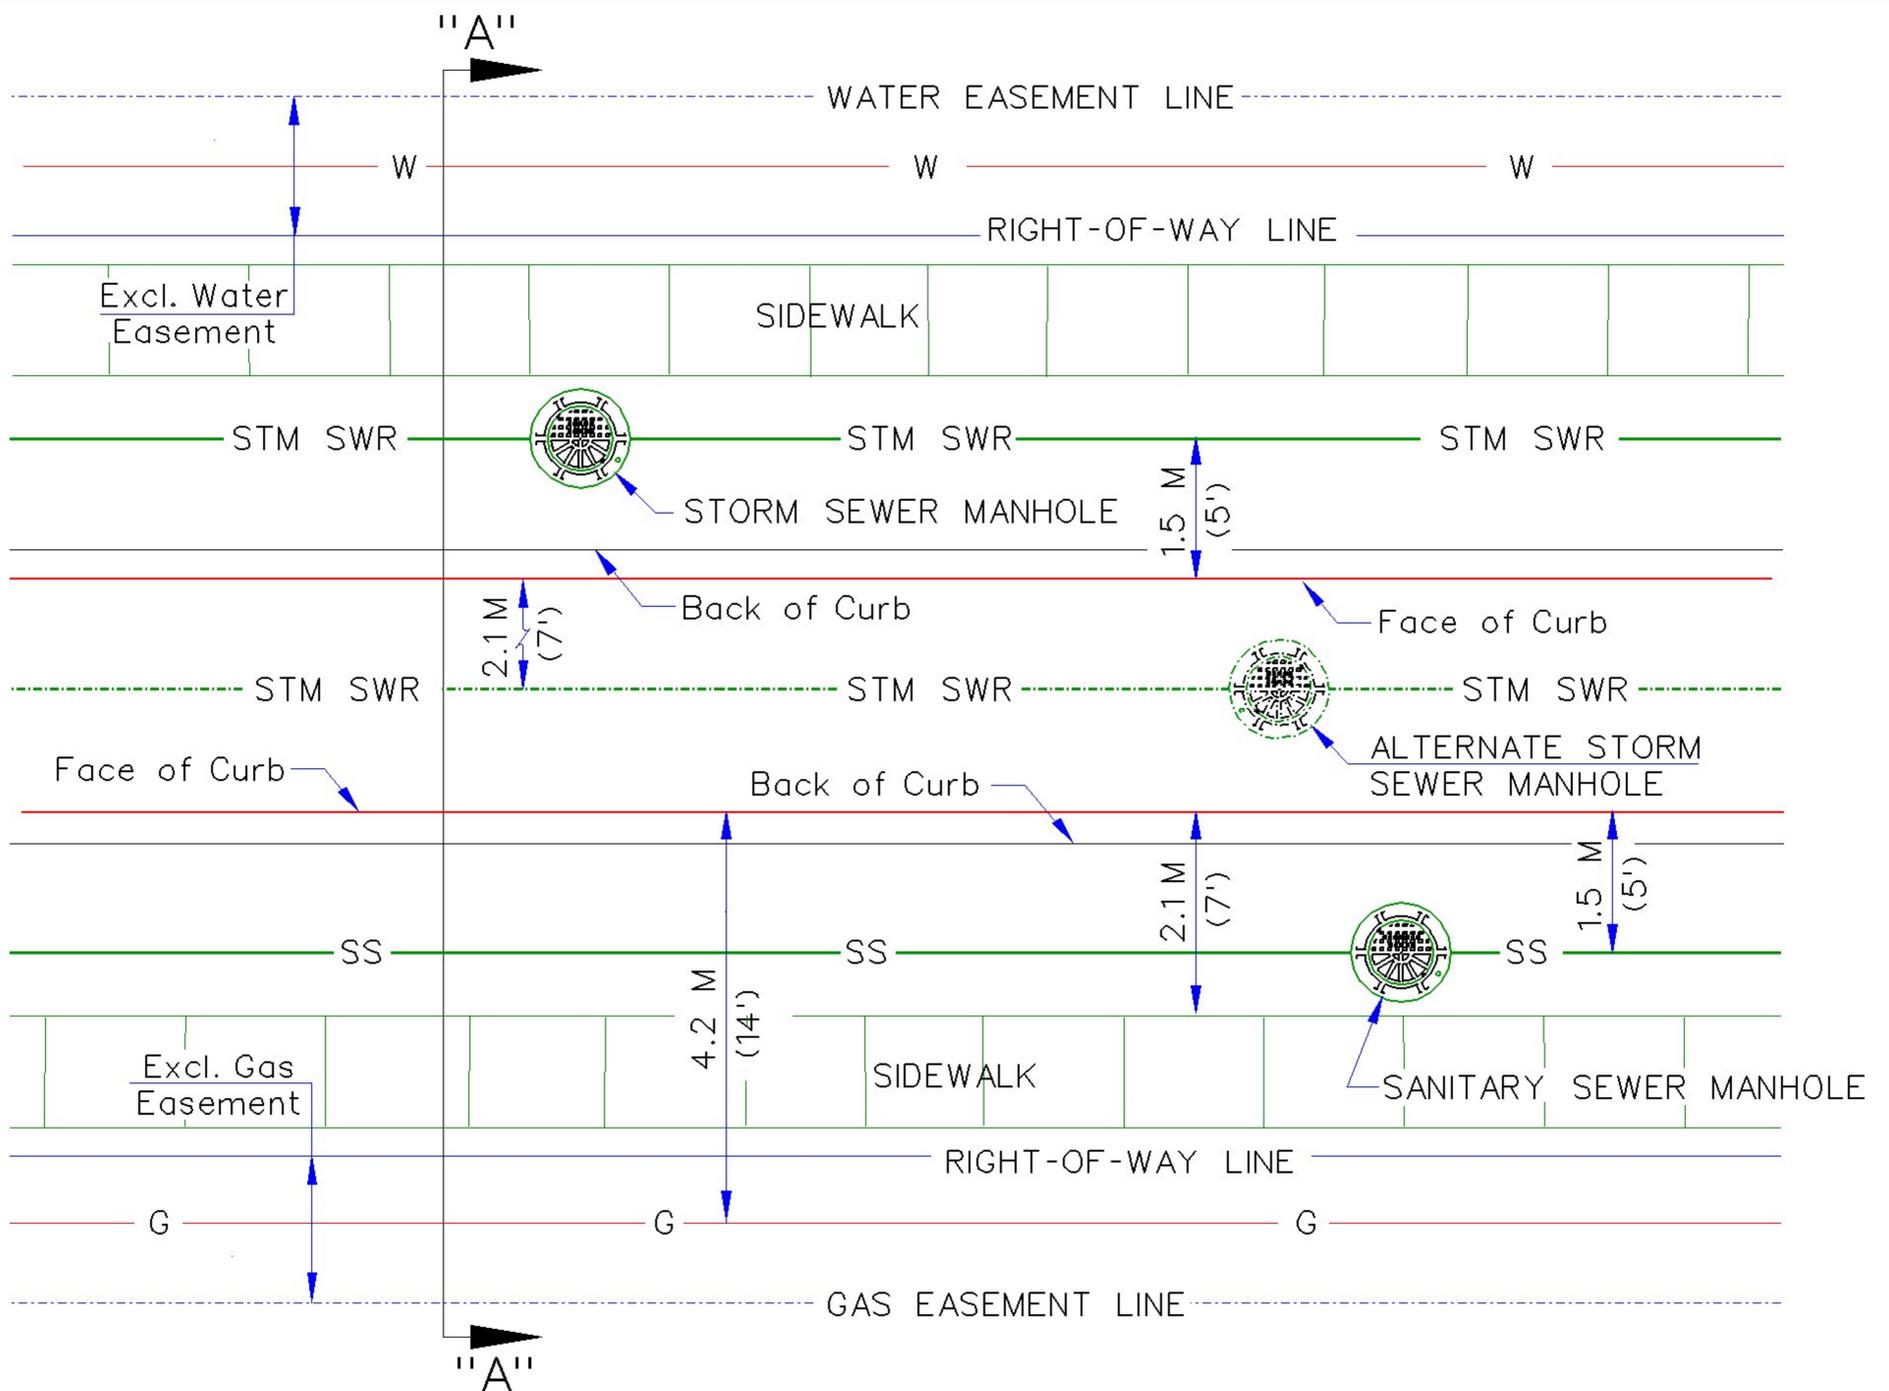

### PLAN OF RIGHT-OF-WAY UTILITIES

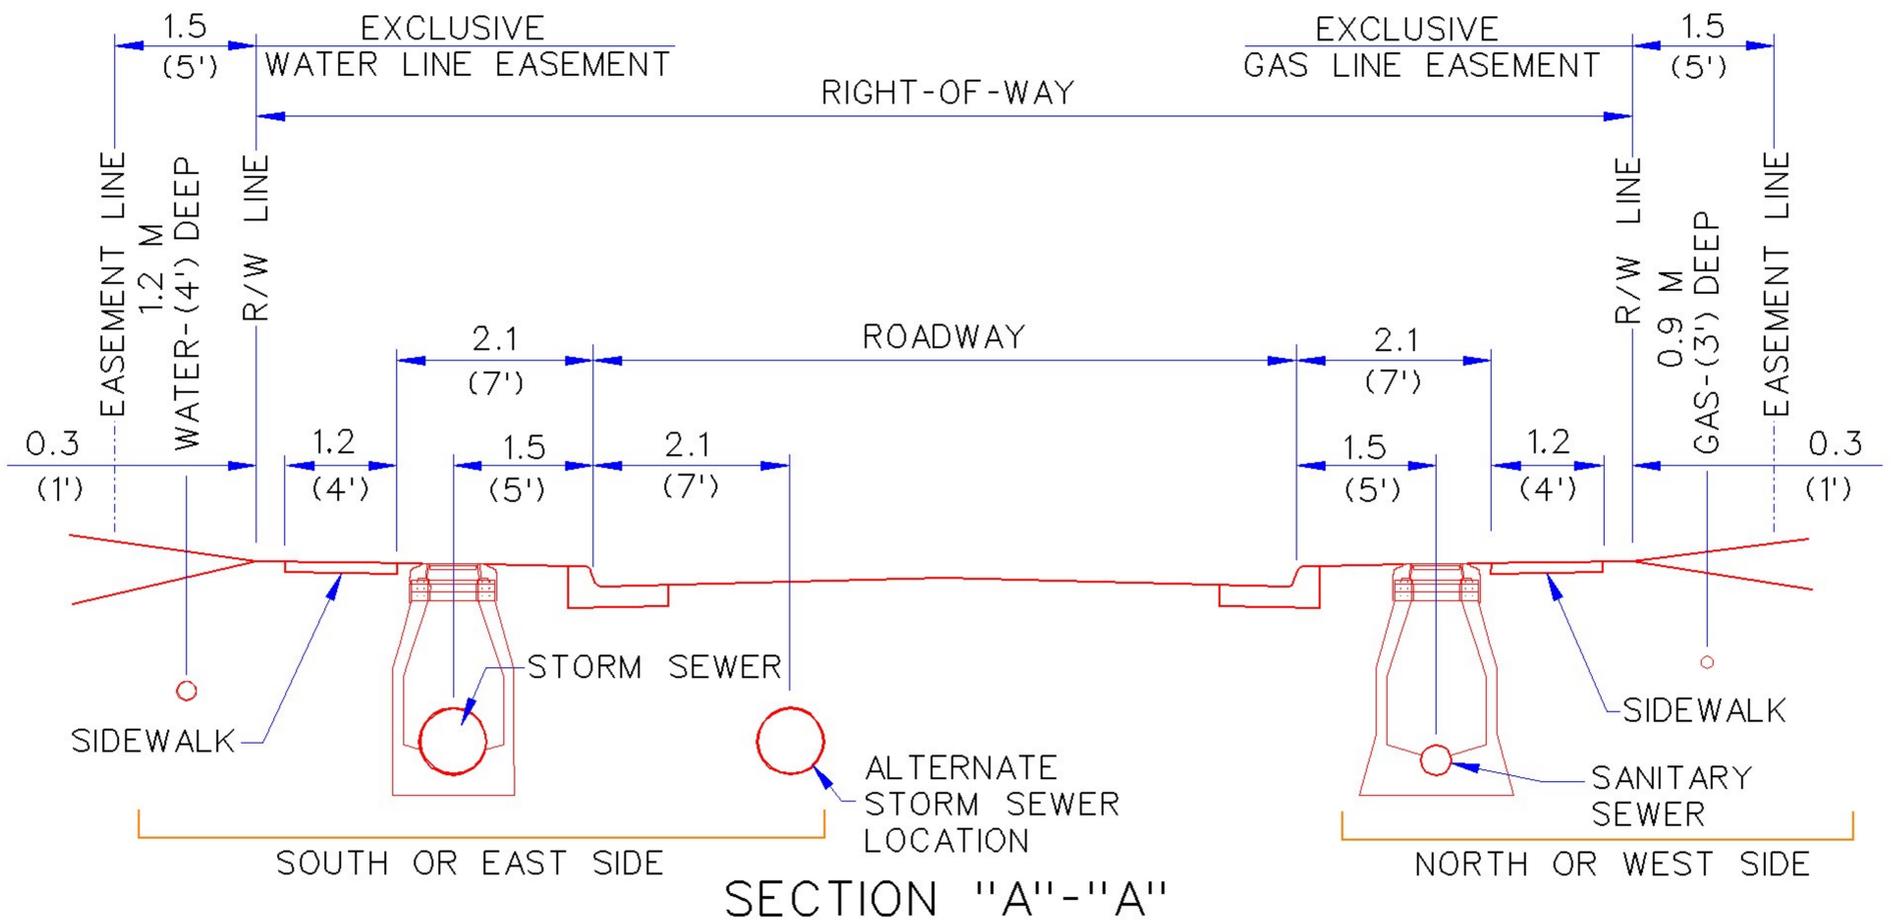

METRIC UNITS ARE IN METERS WITH ENGLISH UNITS IN PARENTHESIS, UNLESS INDICATED OTHERWISE.

## RESIDENTIAL RIGHT-OF-WAY UTILITY LOCATIONS

City Engineer Approval:		CITY OF NORMAN, OKLAHOMA	
Approval Date:	Revision Date: 11-22-2004	Rev. No. 2	DRAWING NO. UL 02